




# Fort Benning


## Proposed Campus Area Analysis



- Color Legend**
- Existing Lodging Facility
  - Building Areas
  - Force Protection Setbacks
  - Primary Circulation

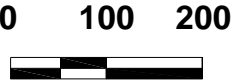




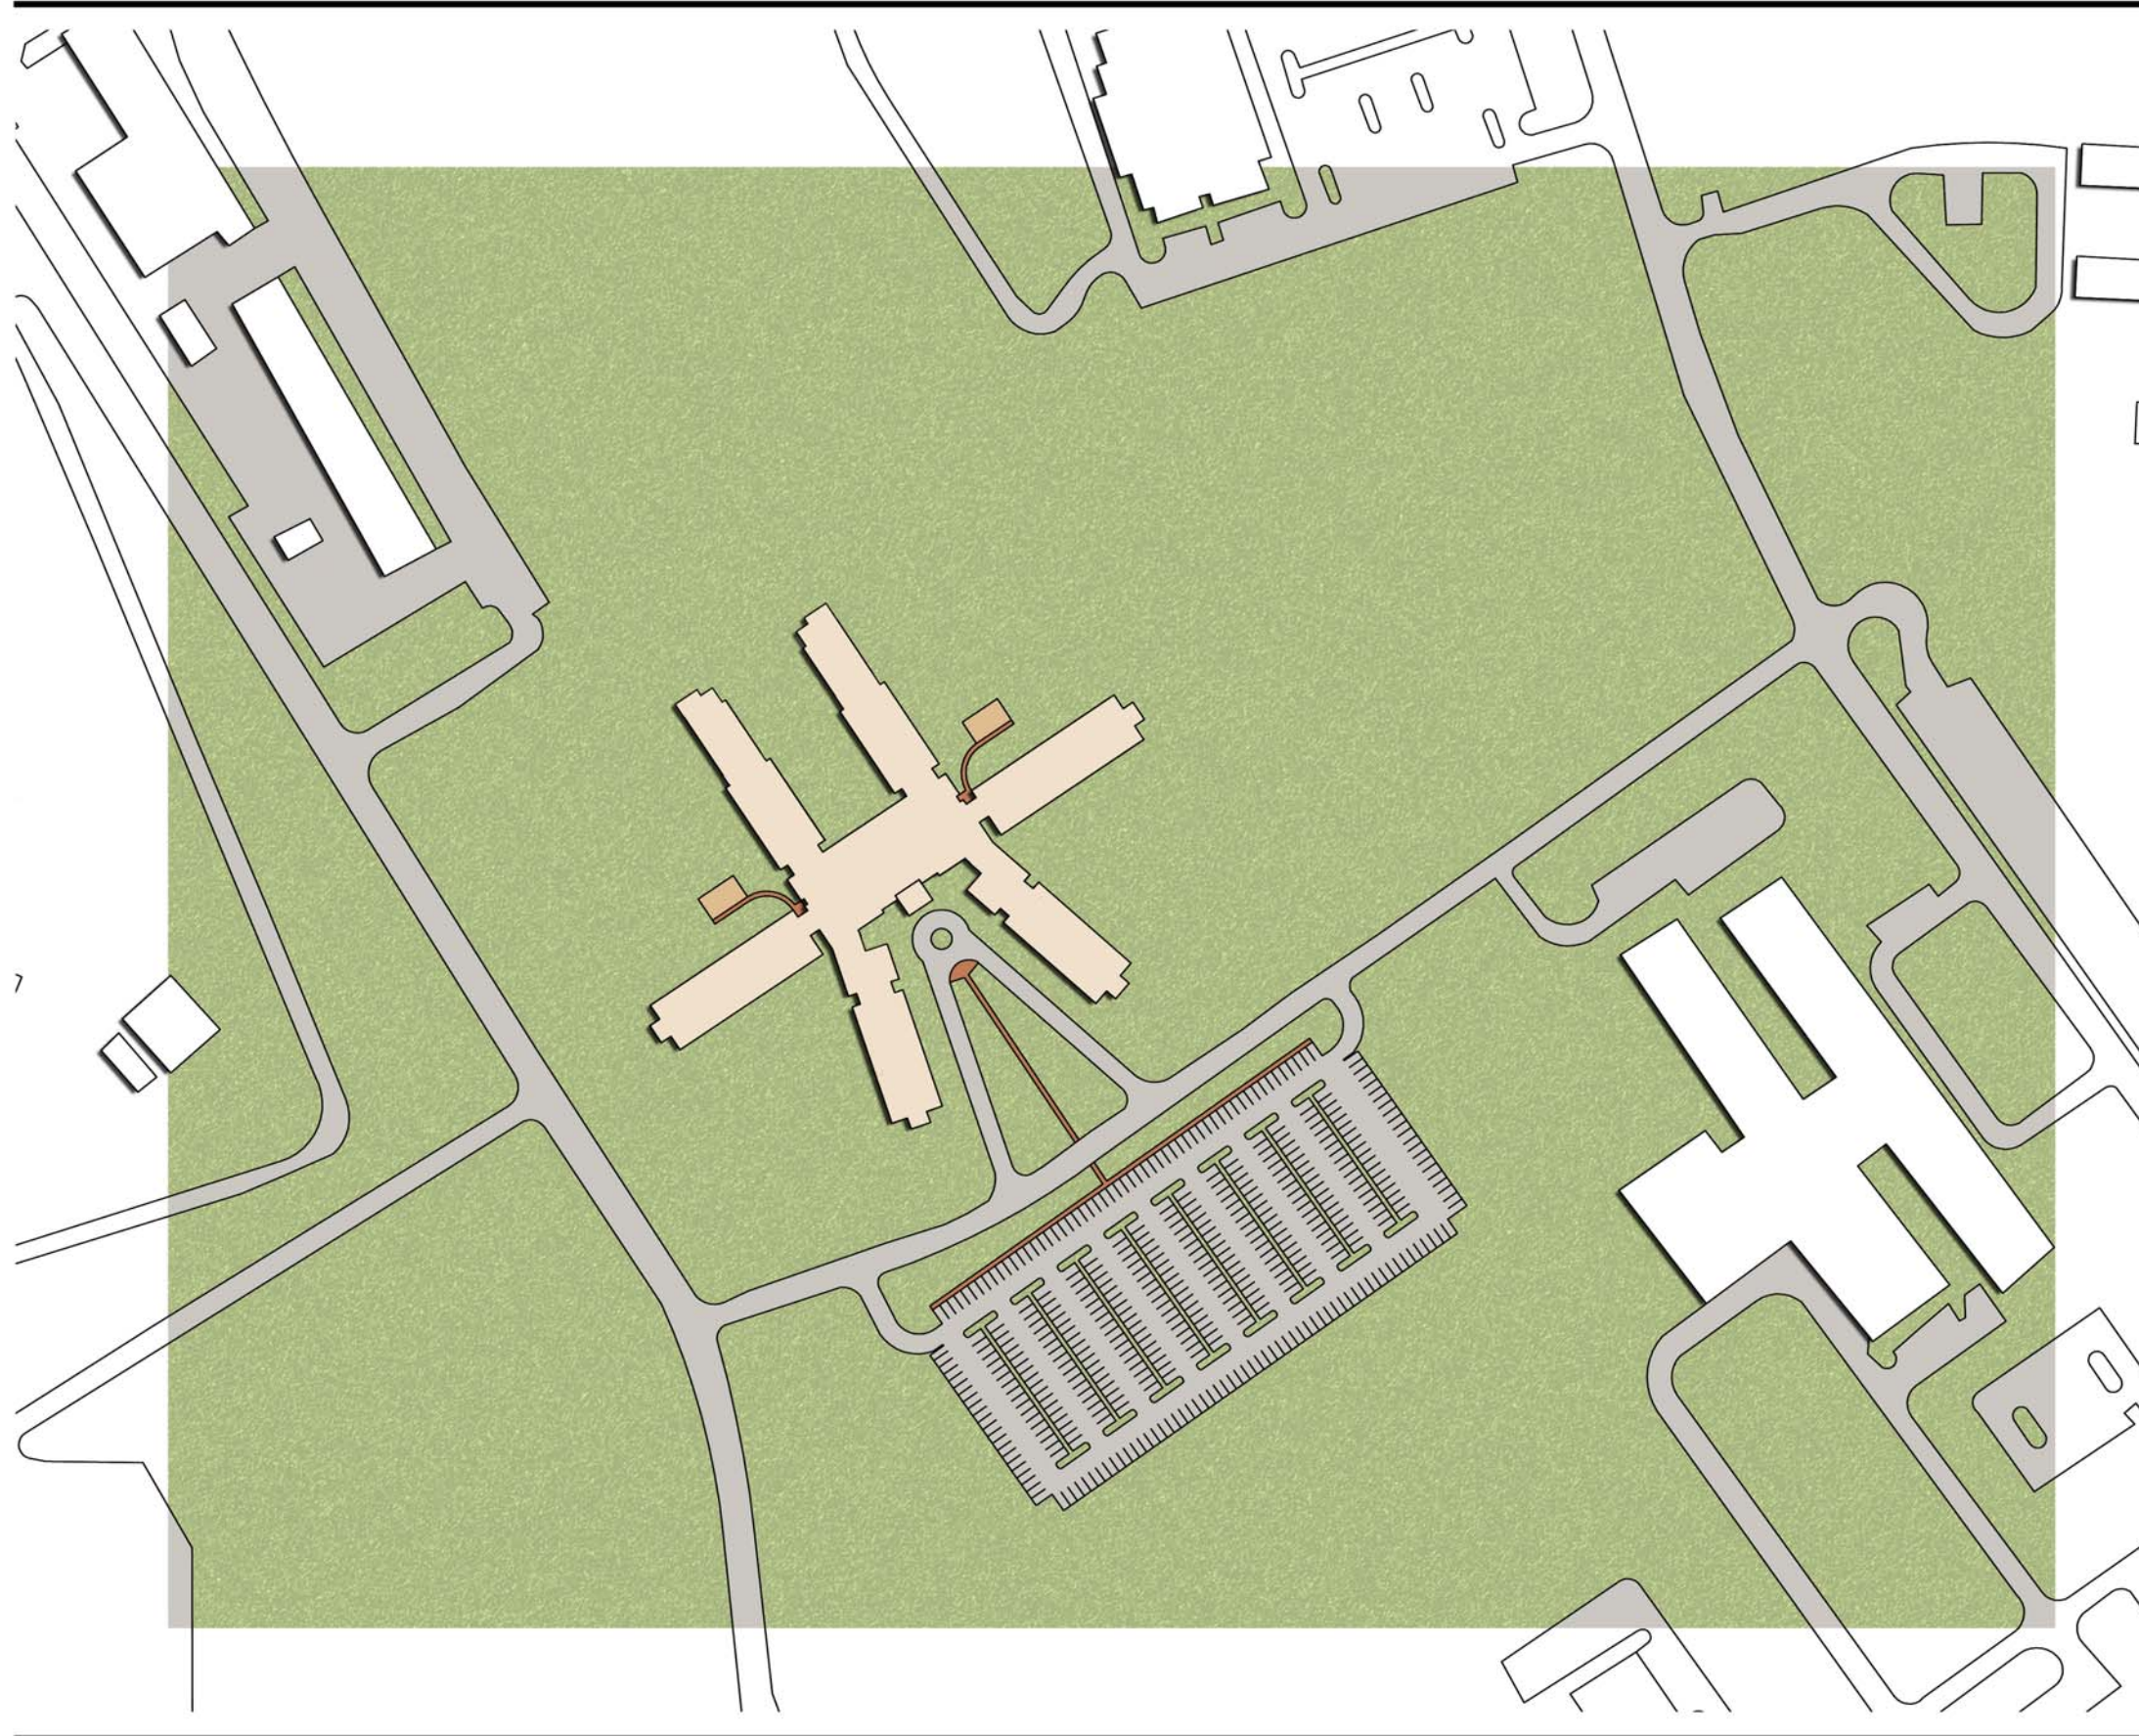

# Fort Benning

## Lodging Master Plan

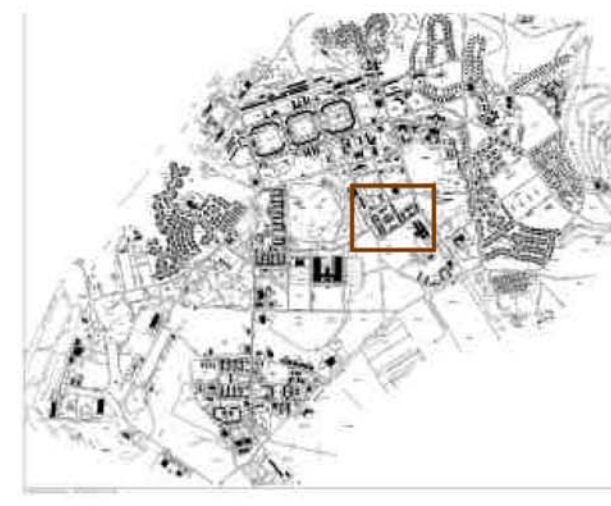

- Color Legend**
- Sidewalks
  - Playground
  - Existing Buildings
  - New Buildings
  - Water Features
  - Grass, Lawn
  - Streets & Parking Lots





# Fort Benning


## Proposed Lodging Facility

- Color Legend**
- Standard Rooms
  - Extended Stay Rooms
  - Family Suites
  - Public & Service Areas




First Floor Plan

0 30 60

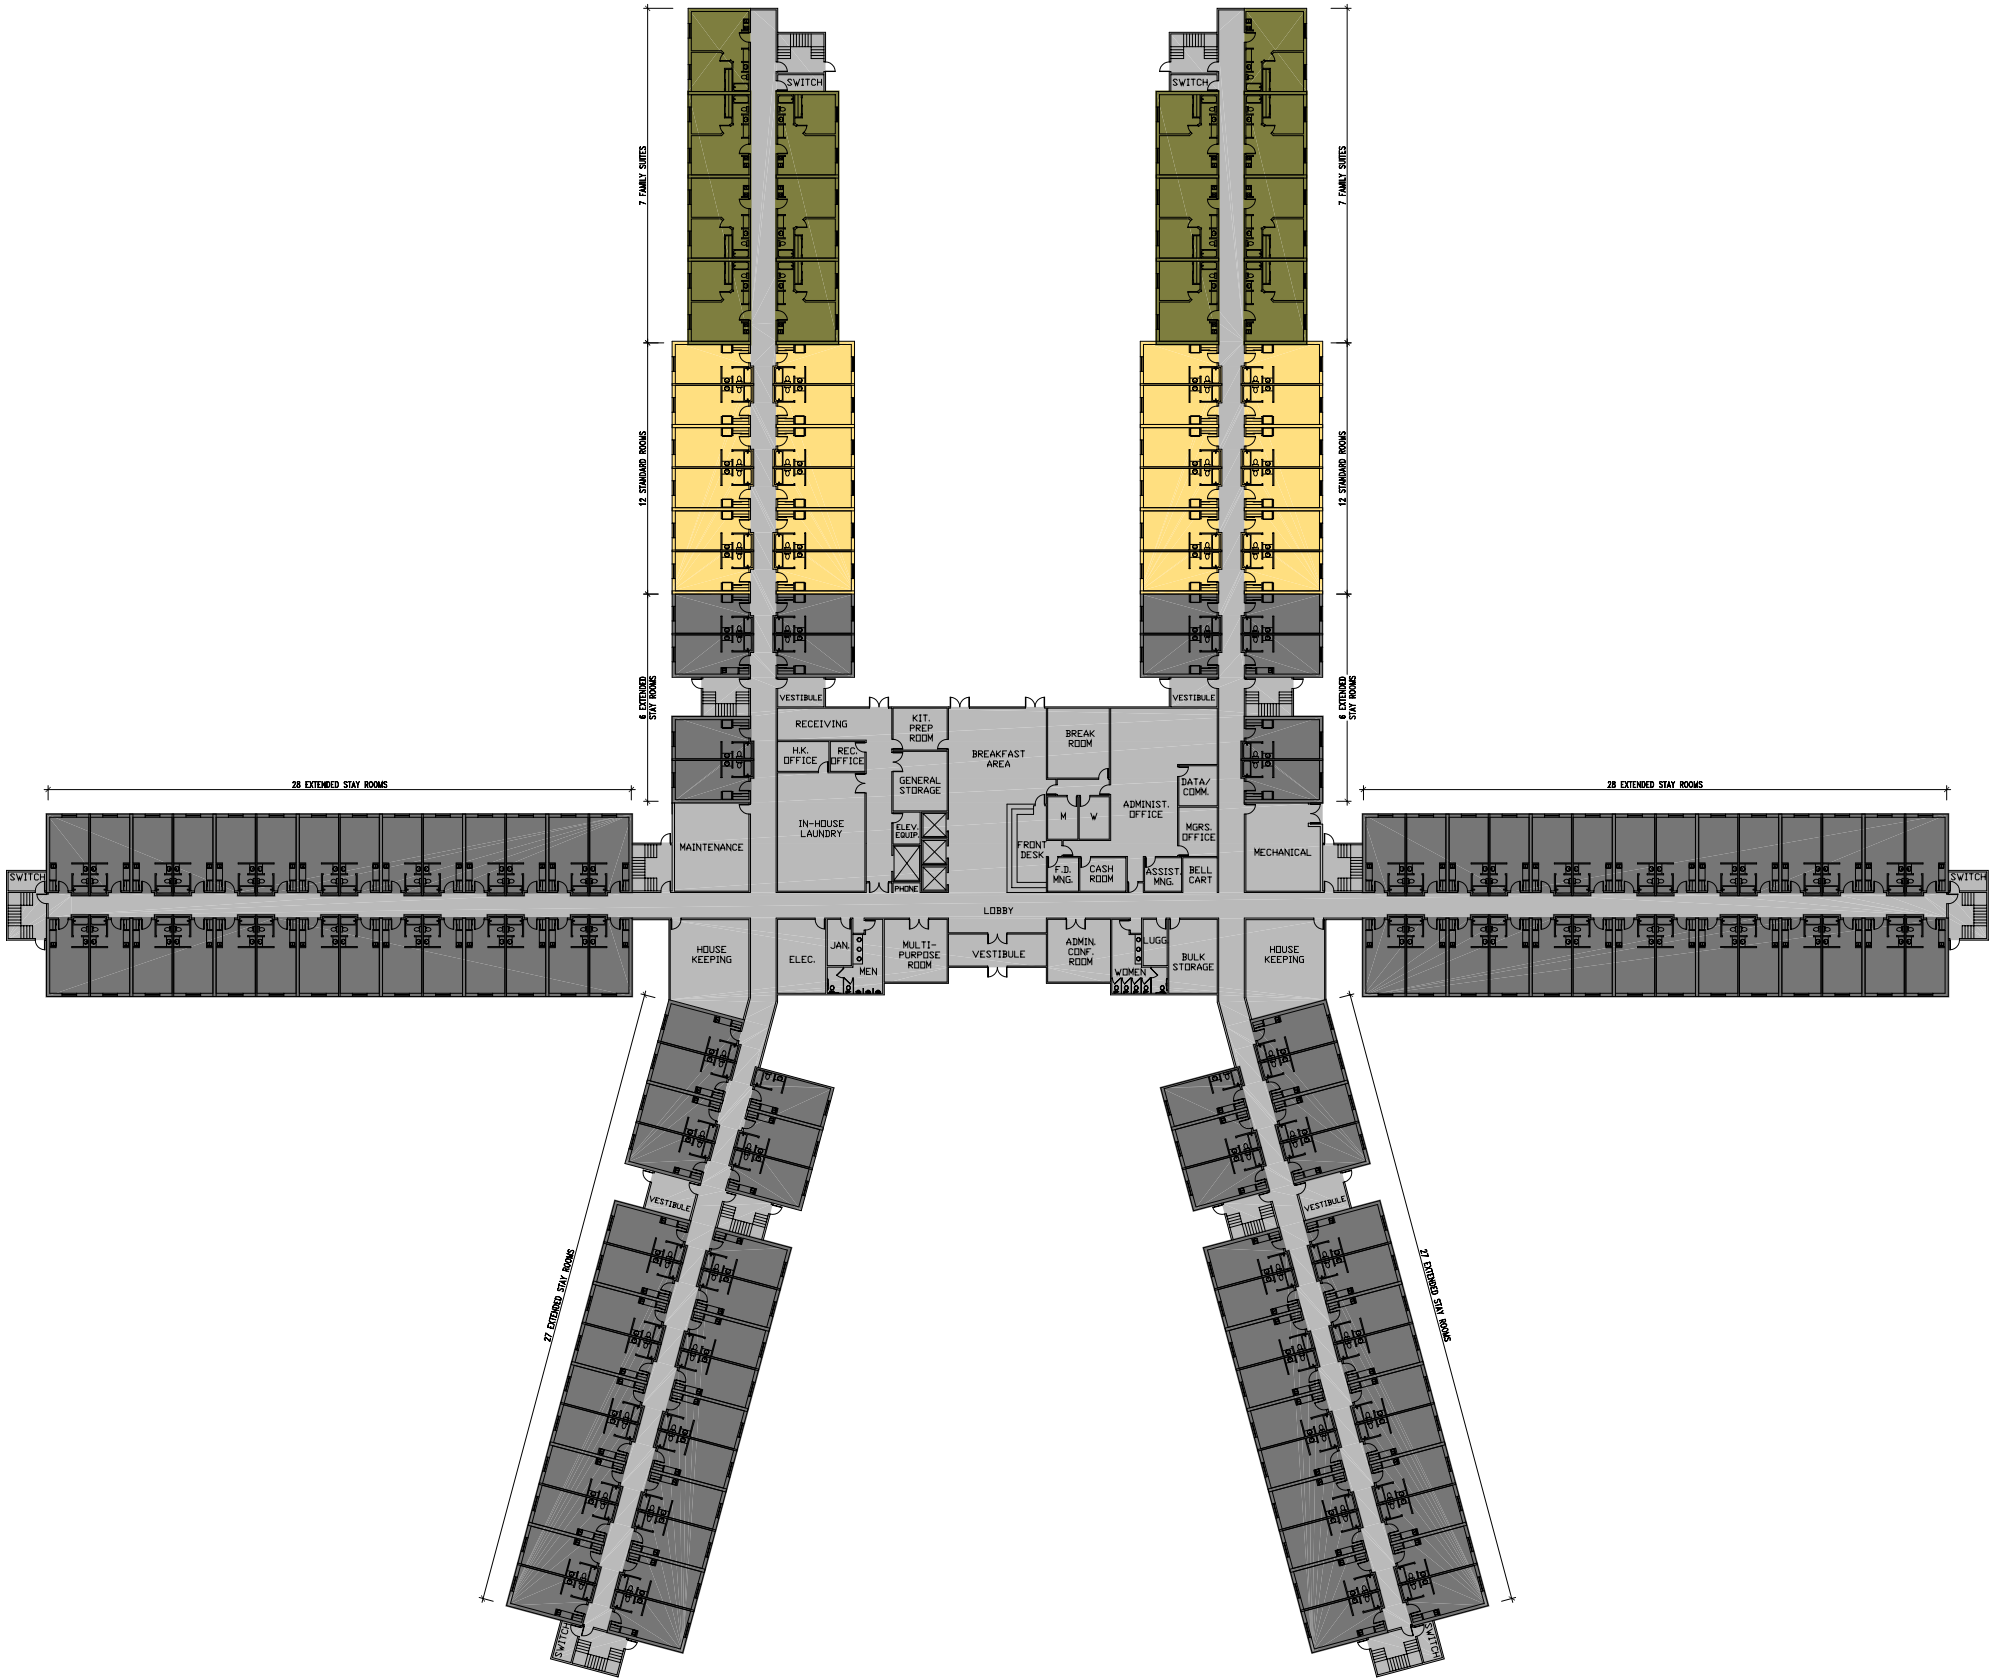

# Fort Benning

## Proposed Lodging Facility

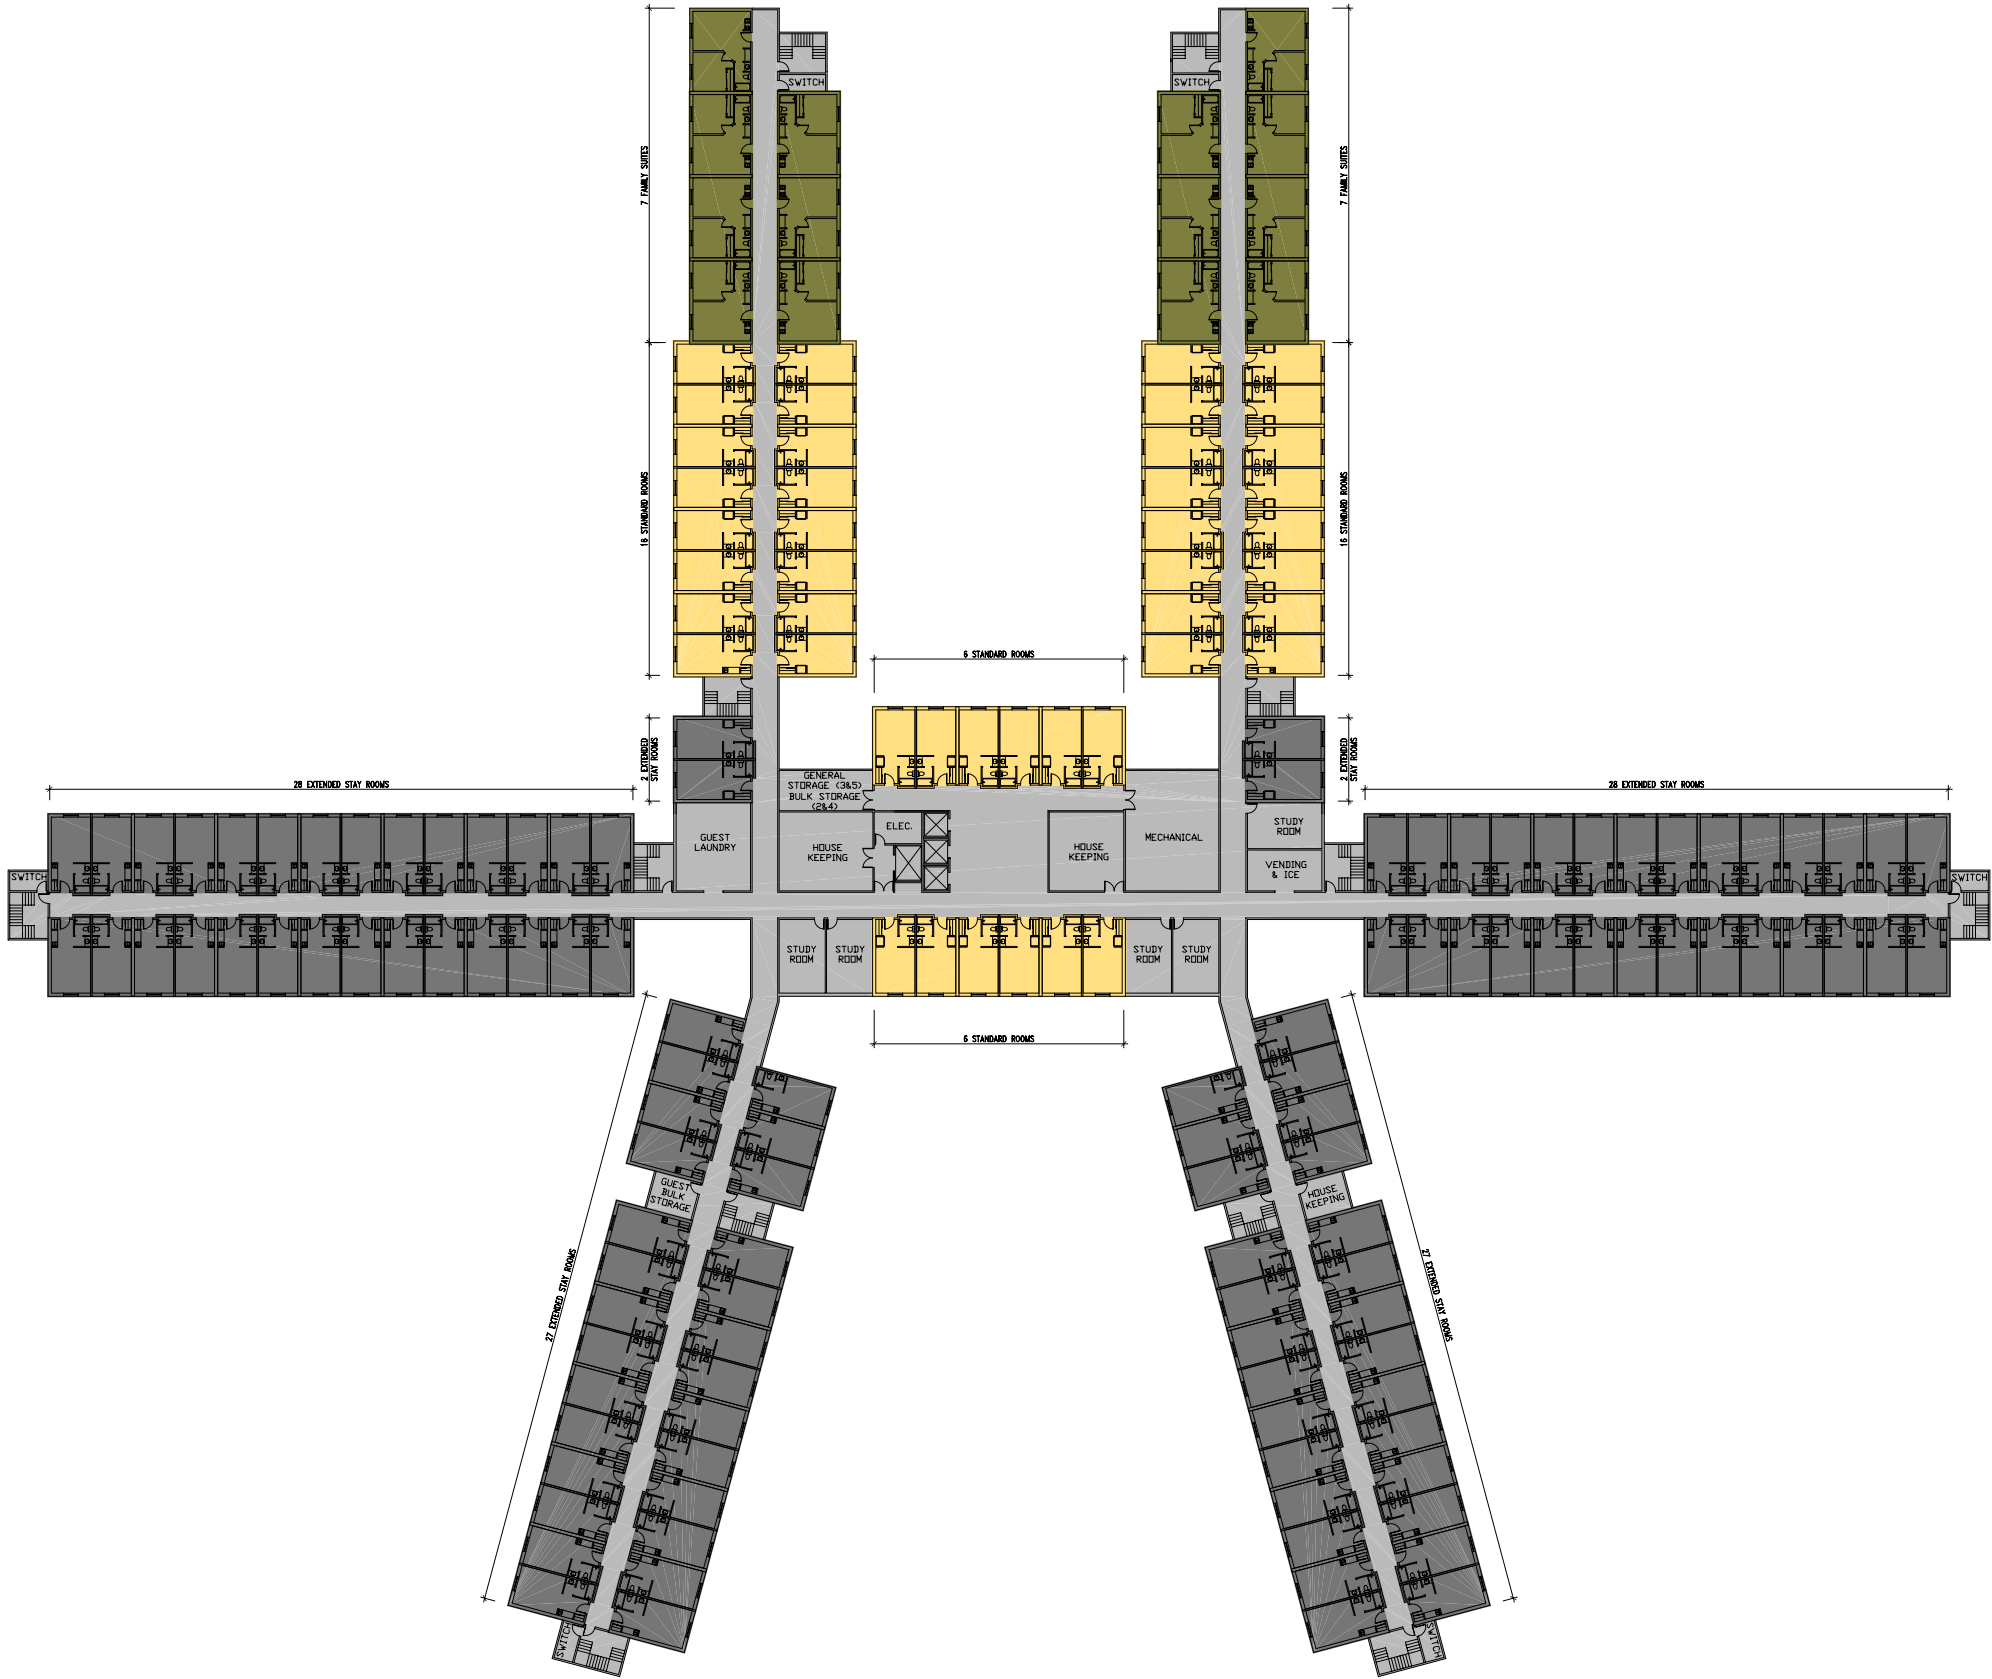


- Color Legend**
- Standard Rooms
  - Extended Stay Rooms
  - Family Suites
  - Public & Service Areas




Typical 2nd - 5th  
Floor Plan

0 30 60

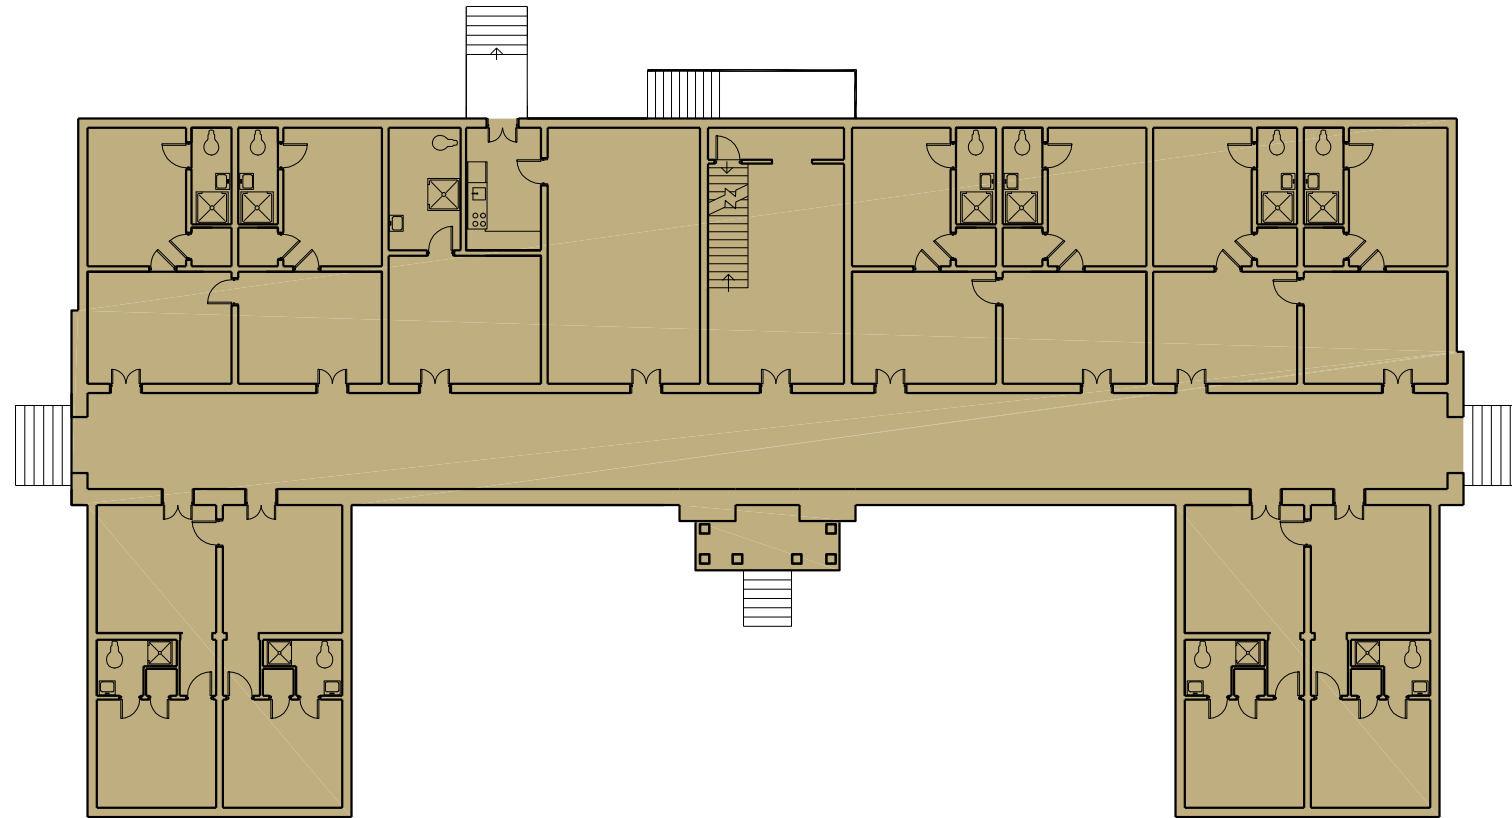


First Floor

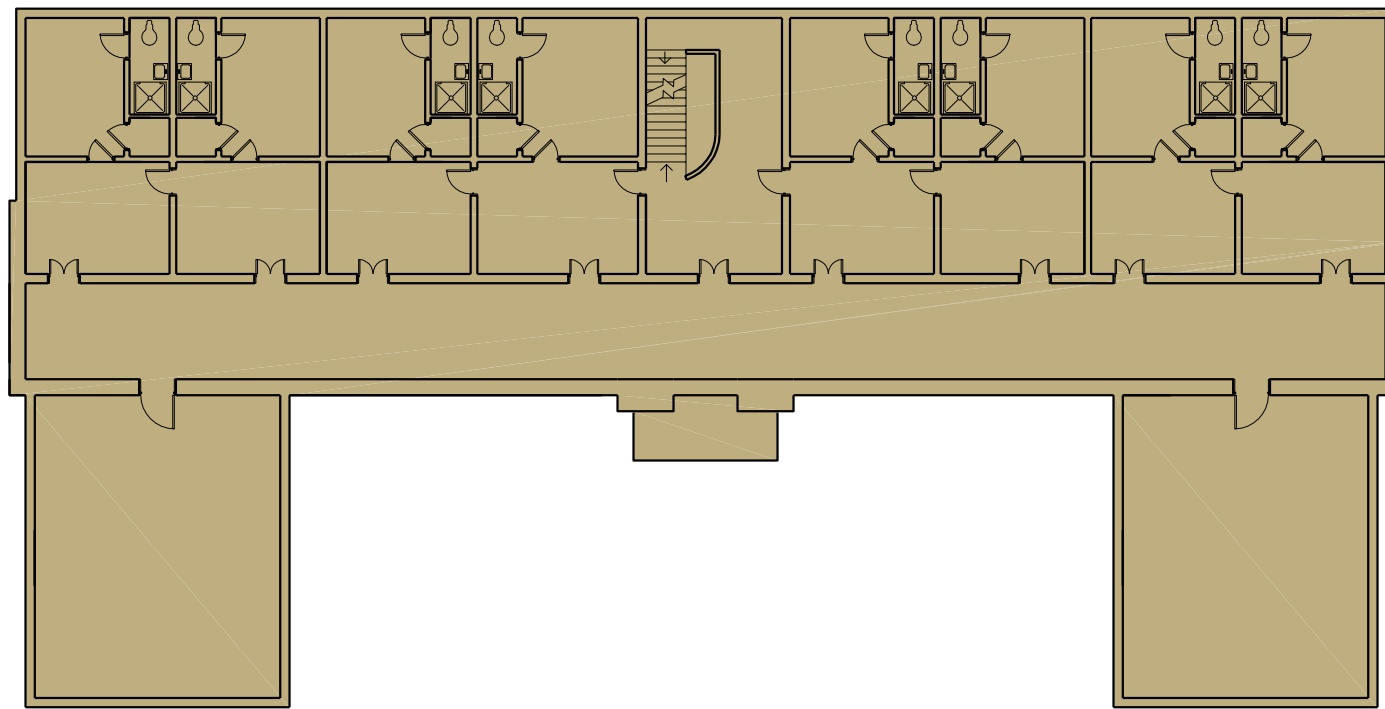


Second Floor


## Fort Benning

Existing Building Plan  
Building 36

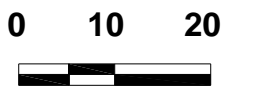

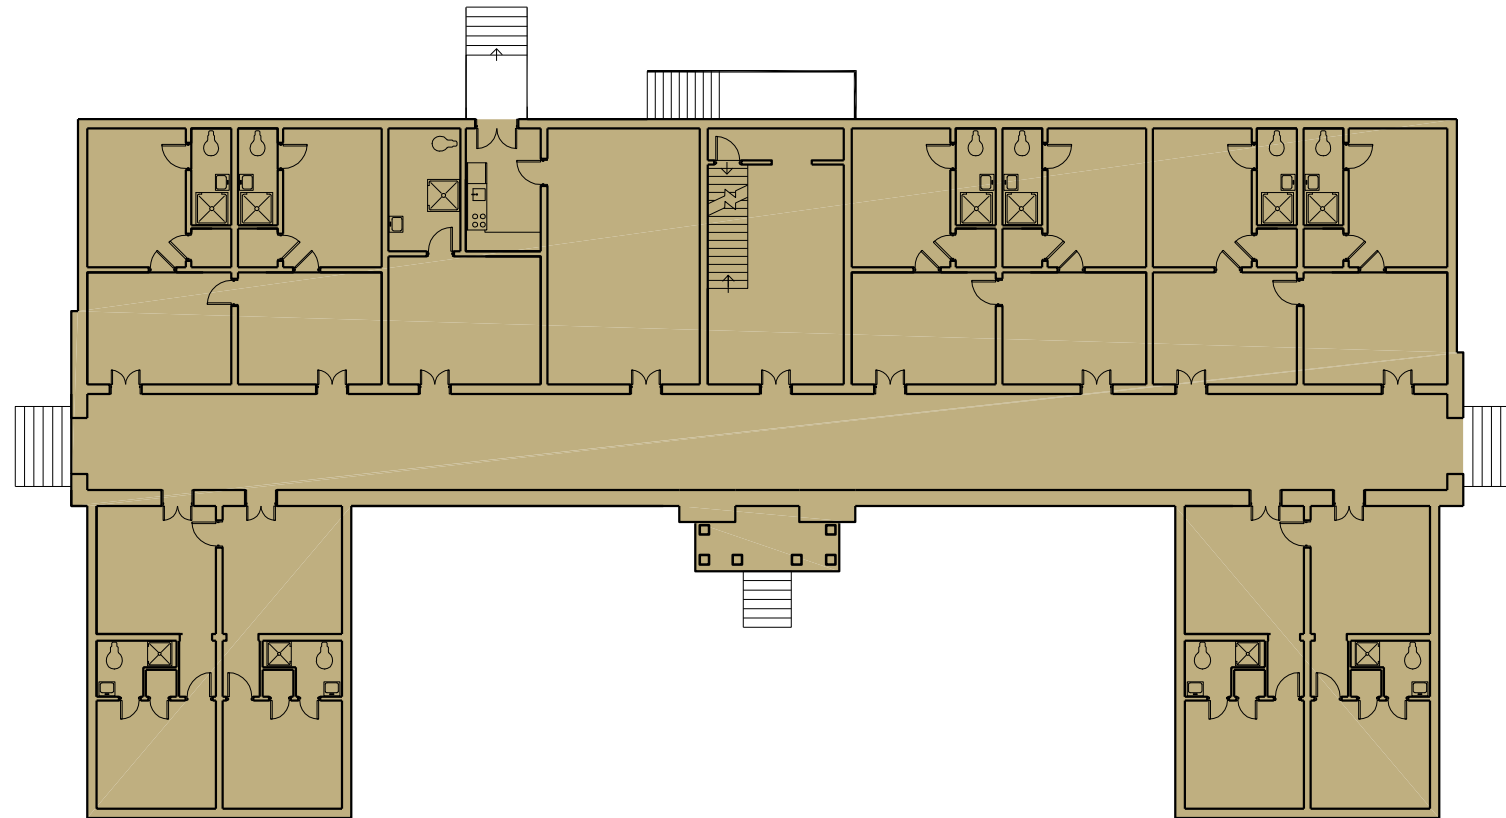


**First Floor**

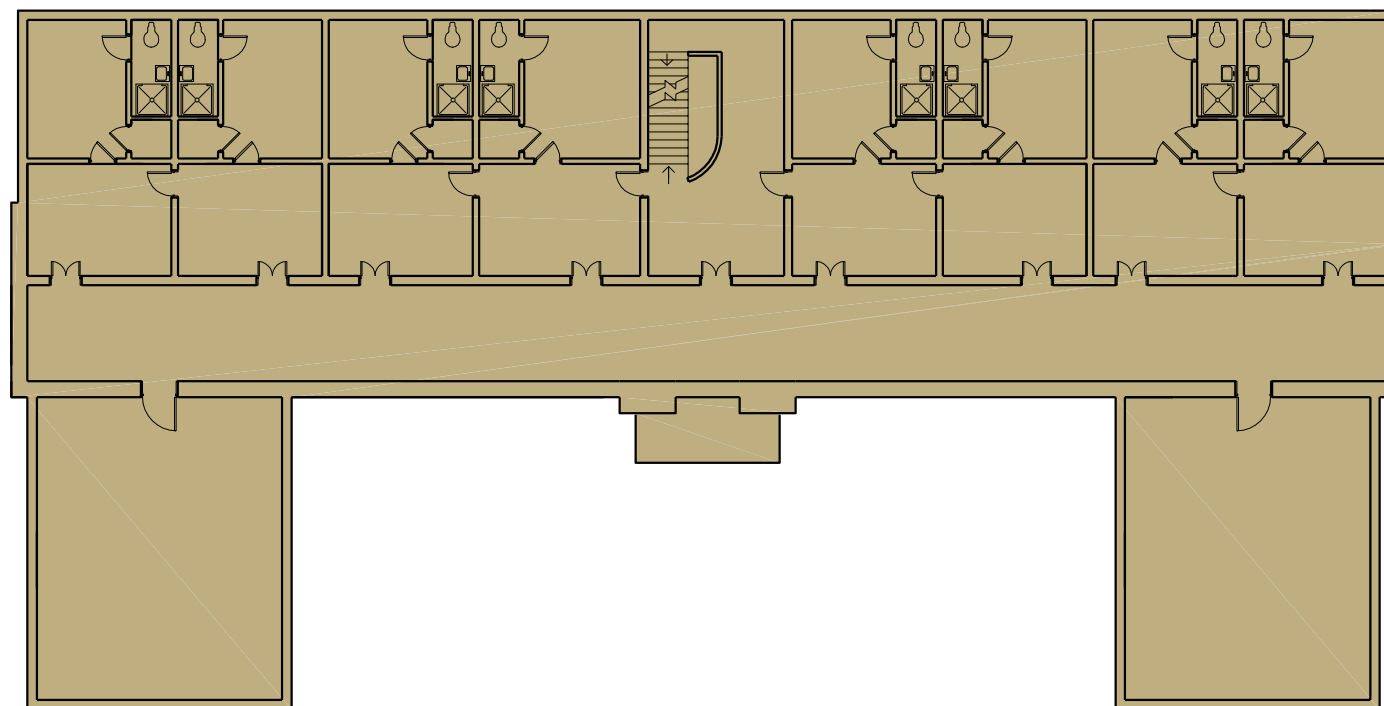


**Second Floor**


## Fort Benning

Existing Building Plan  
Building 37

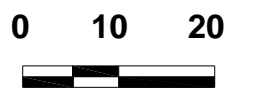

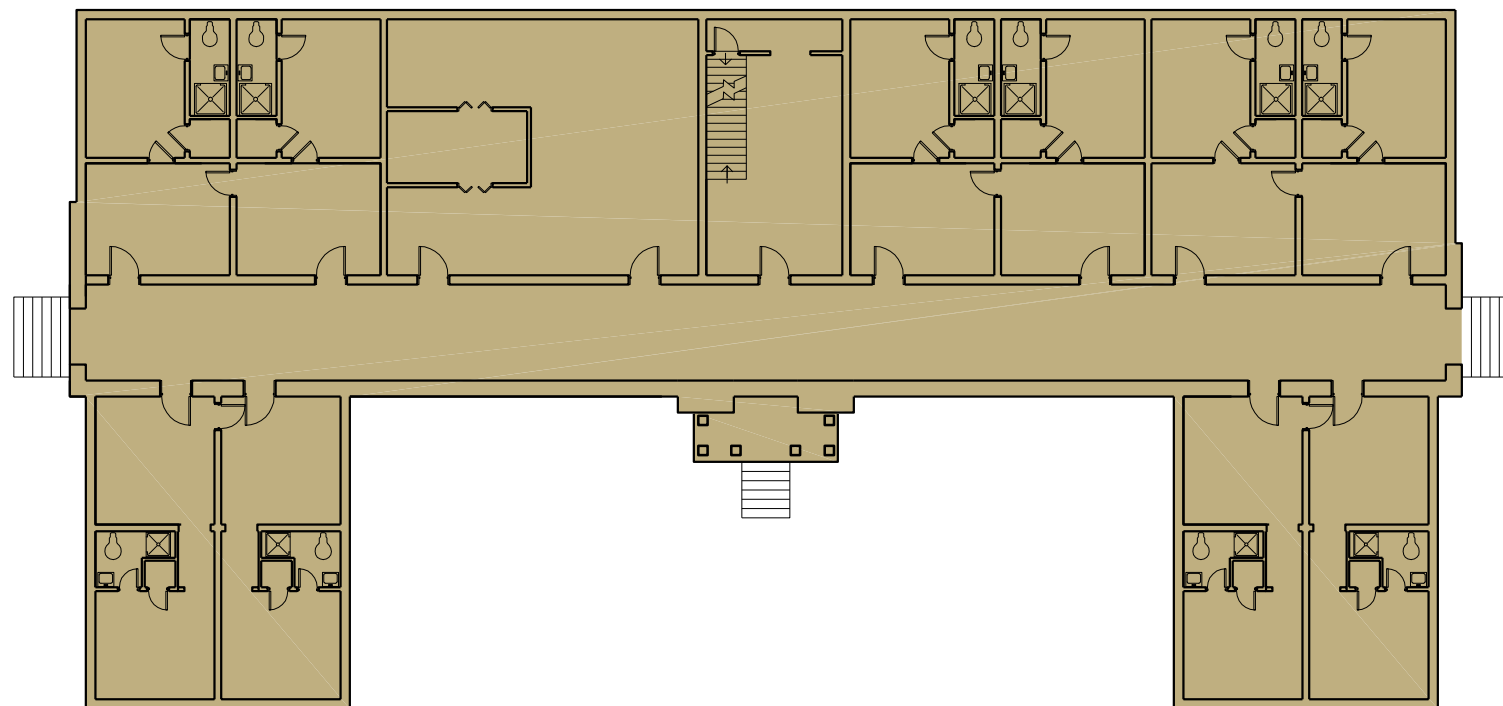


**First Floor**

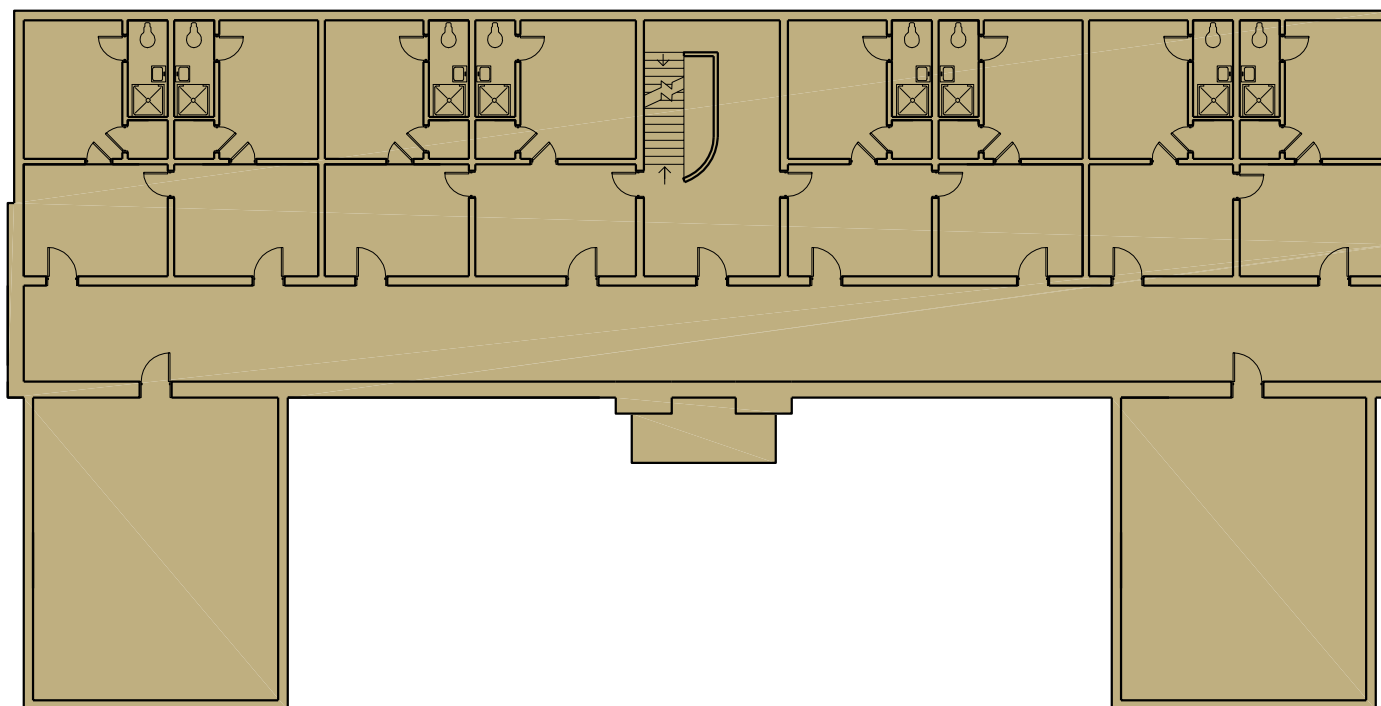


**Second Floor**


## Fort Benning

Existing Building Plan  
Building 38

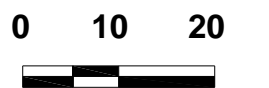


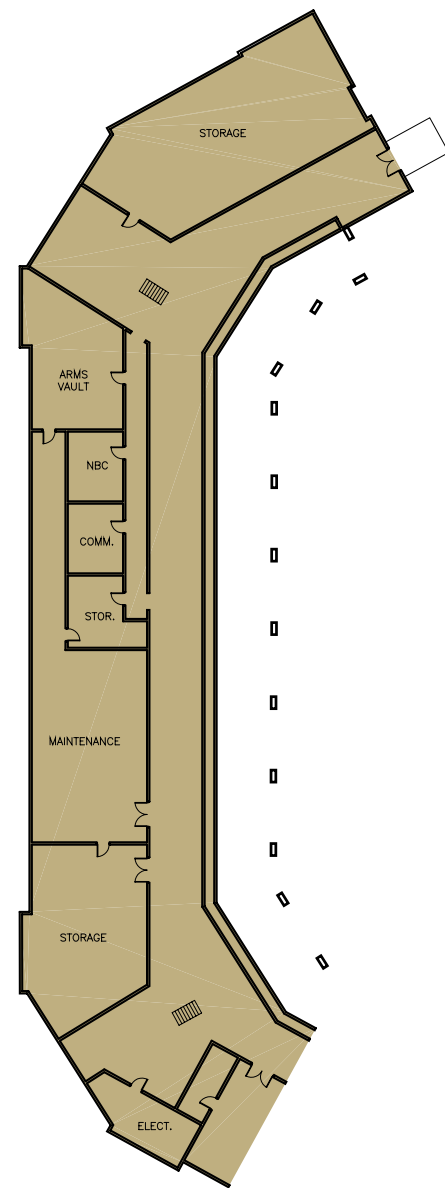

Basement

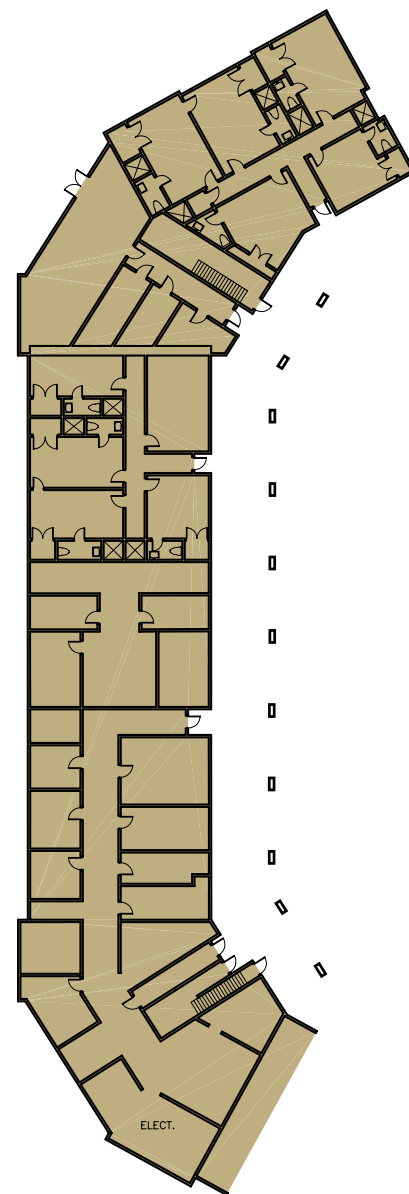

First Floor

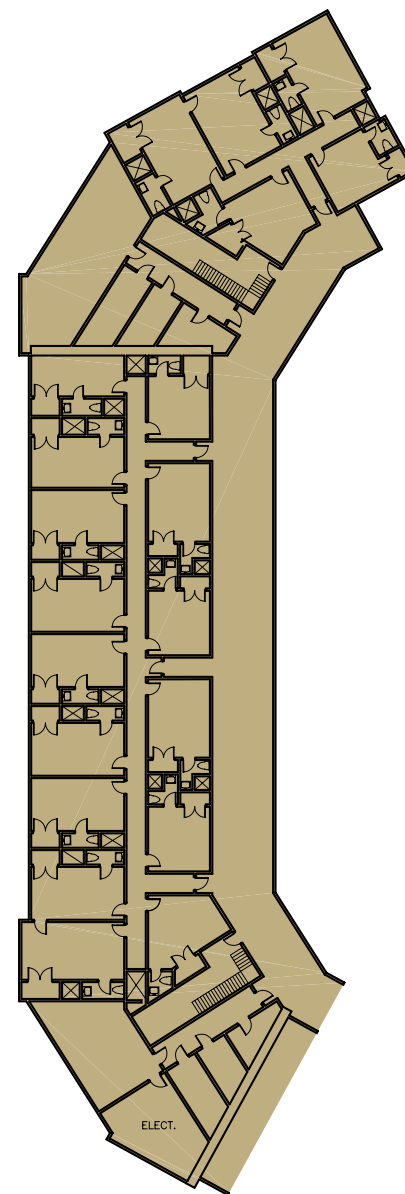


Second & Third Floor - Typ.



Fourth Floor

## Fort Benning


Existing Building Plan  
Building 75

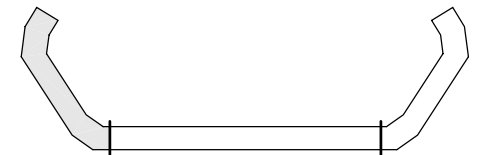

Key Plan






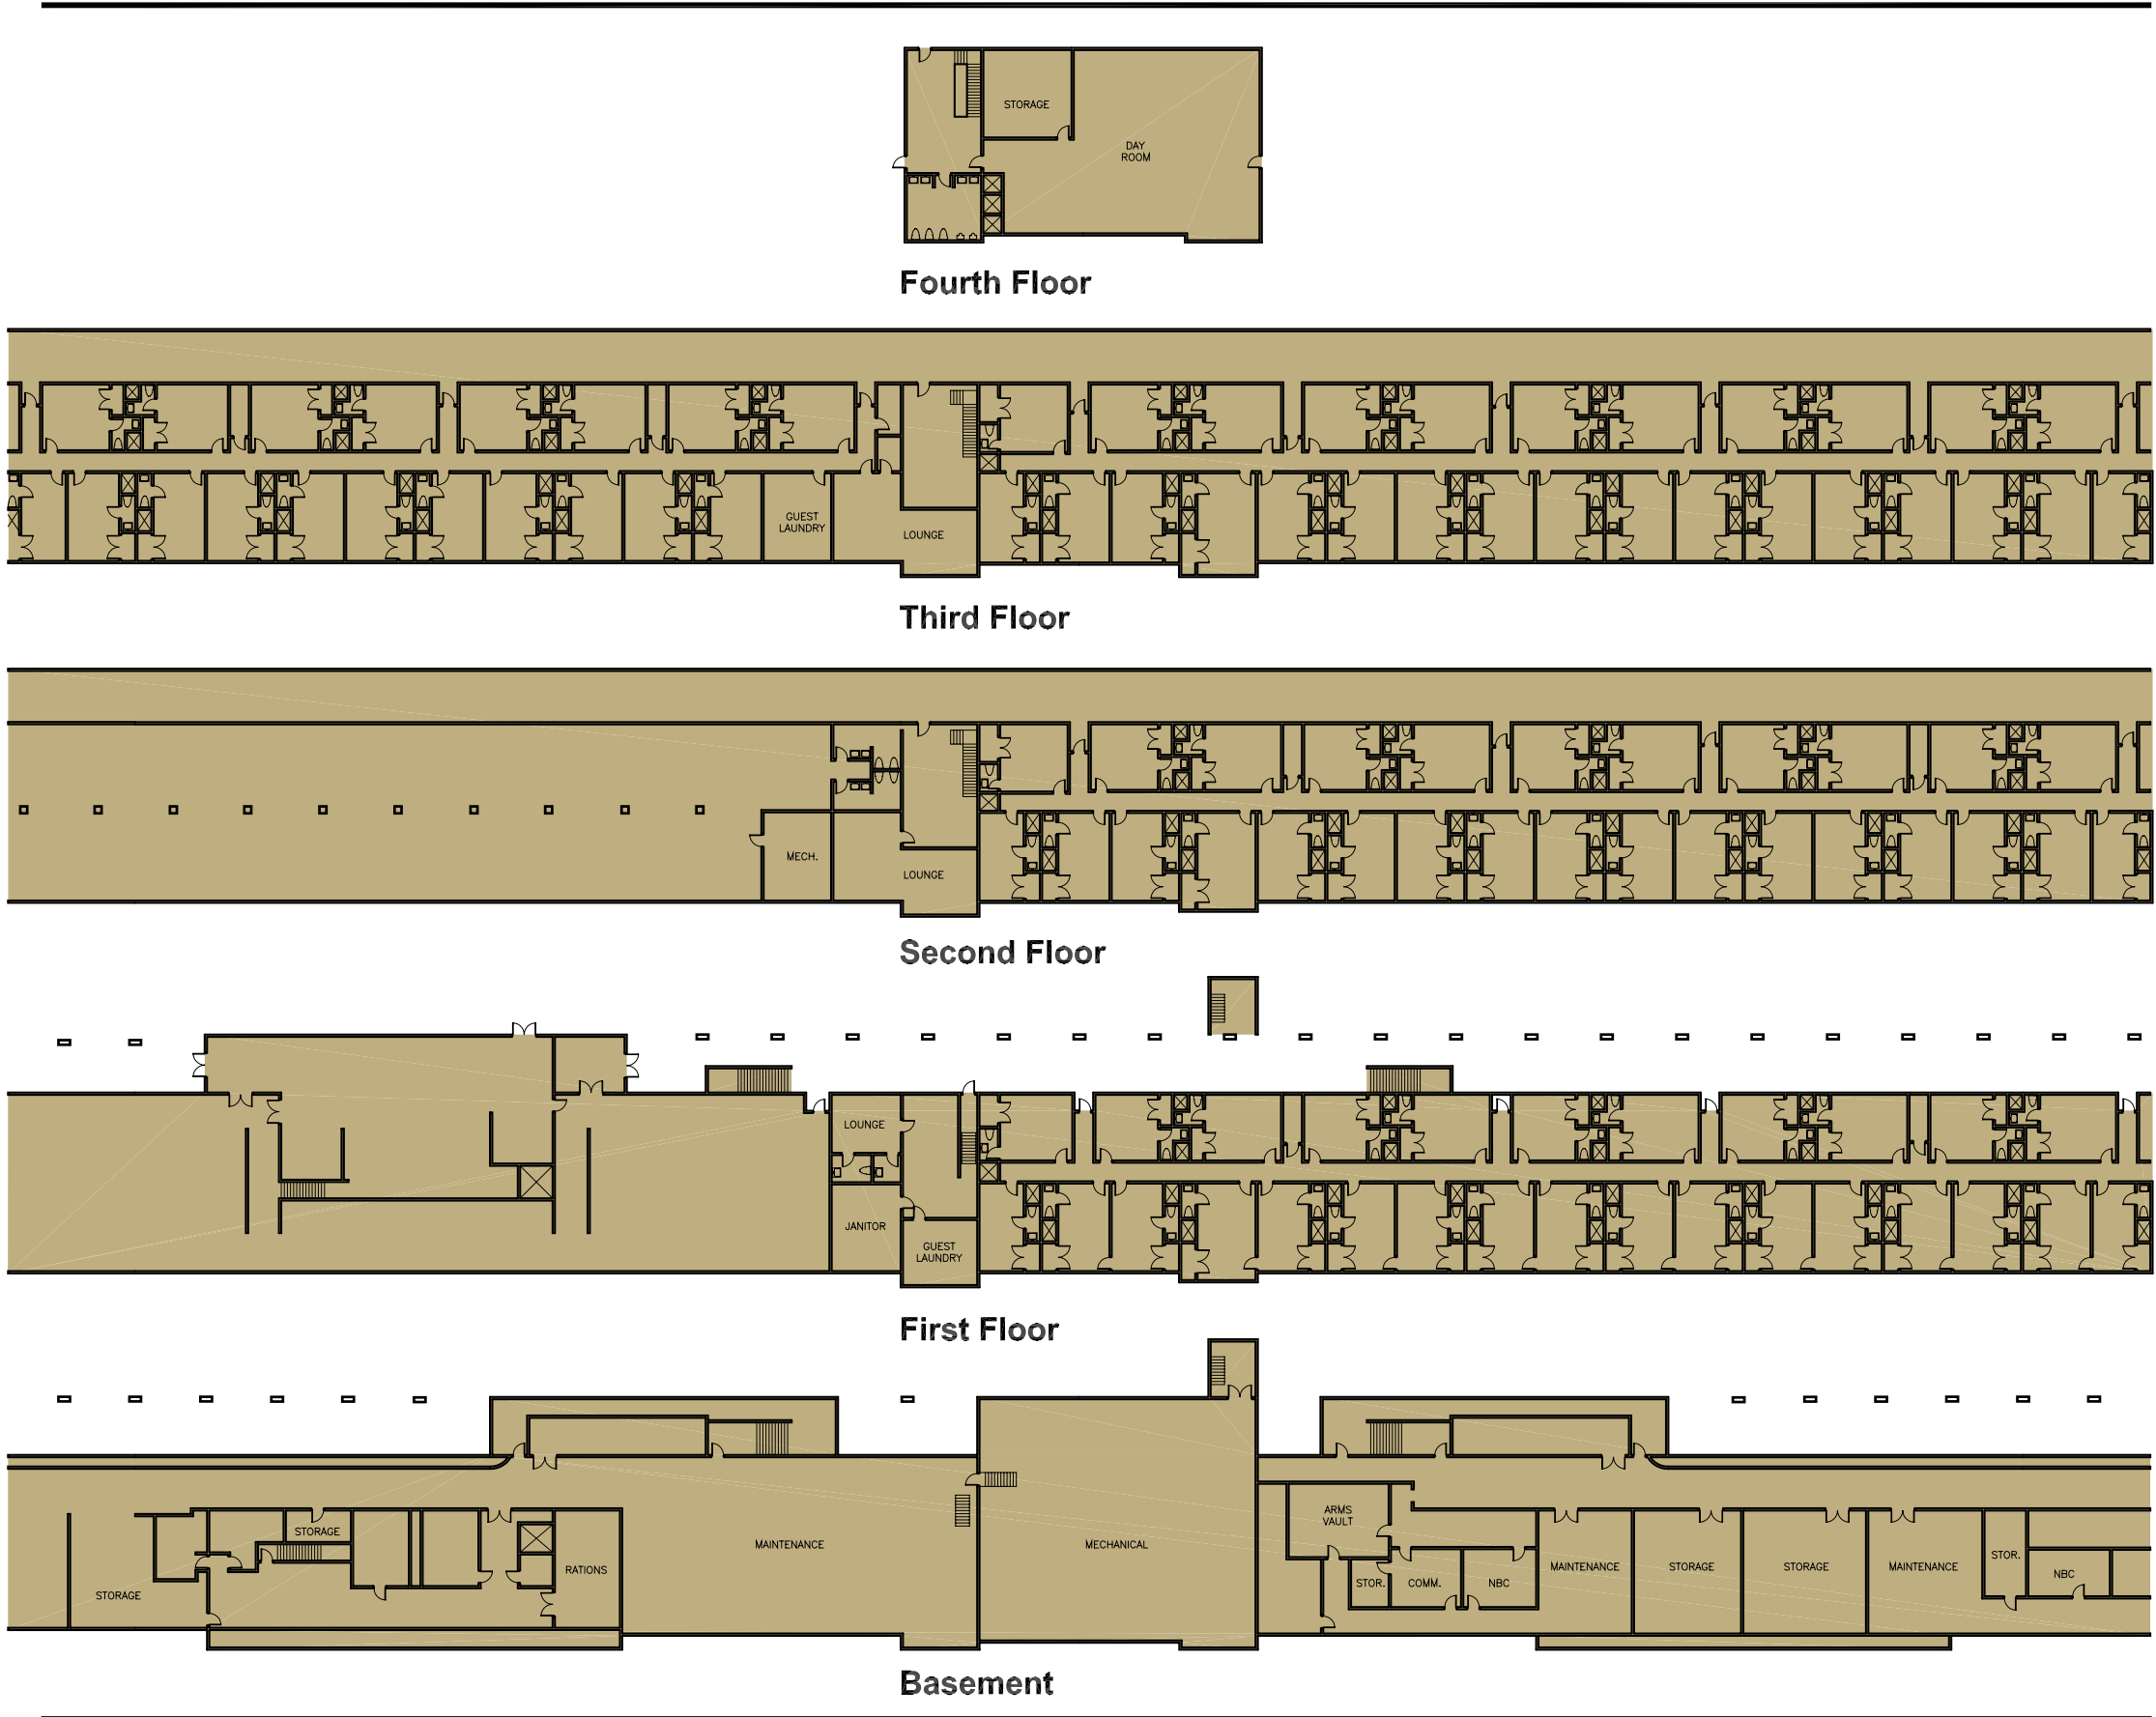



# Fort Benning

Existing Building Plan  
Building 75

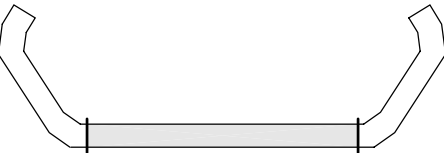


Key Plan

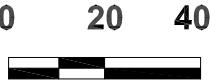


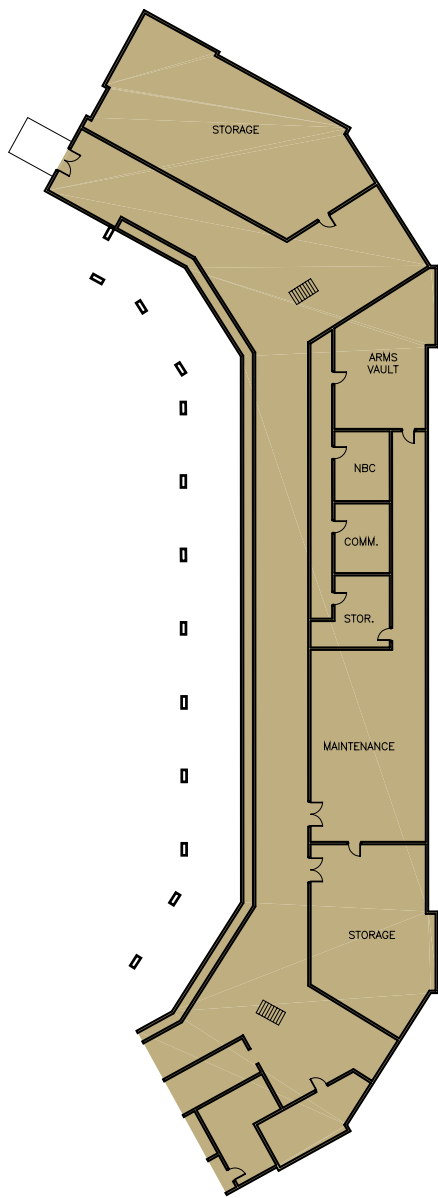


**Basement**

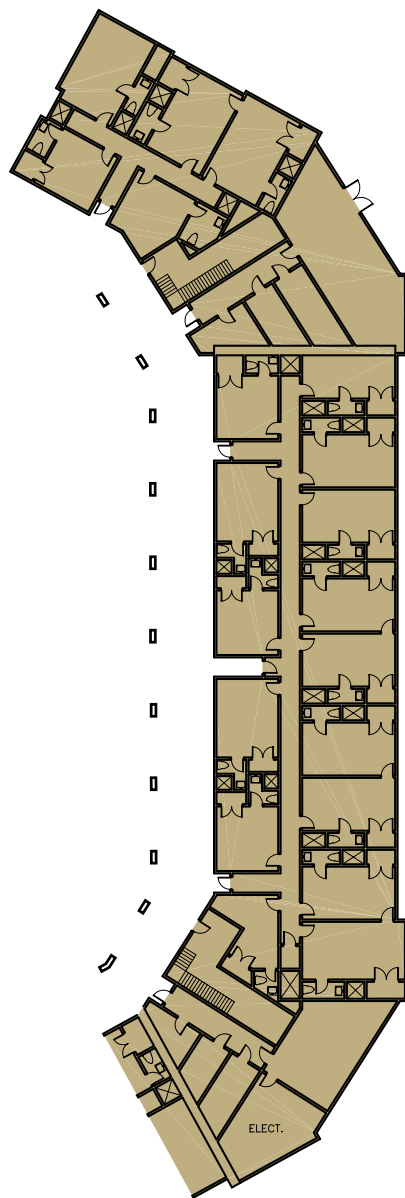


**First Floor**

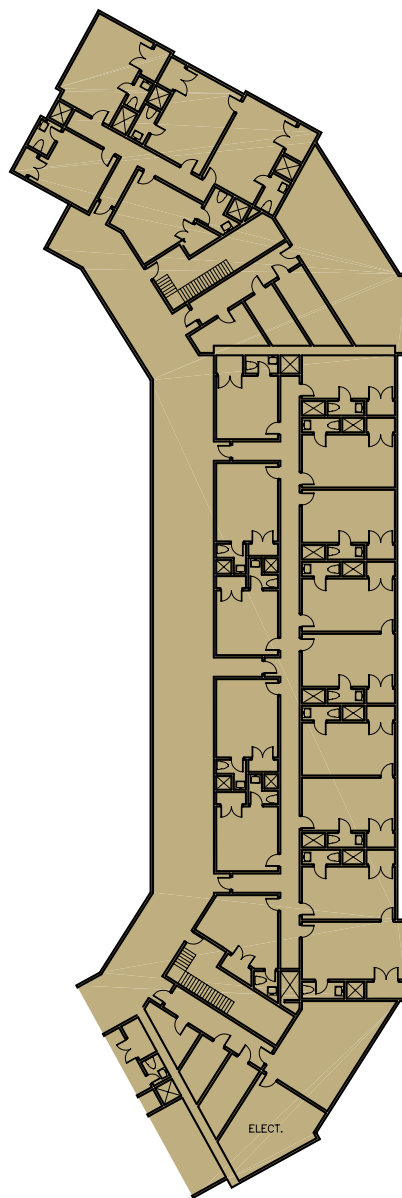

**Second & Third Floor - Typ.**

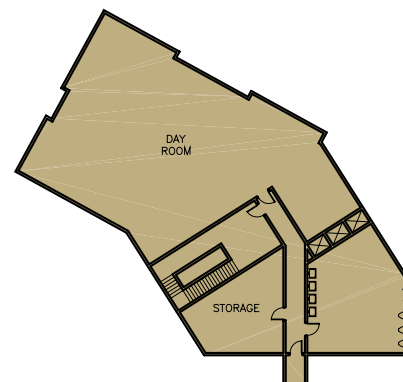


**Fourth Floor**

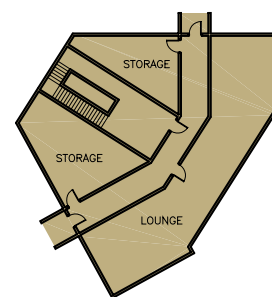


## Fort Benning

Existing Building Plan  
Building 75

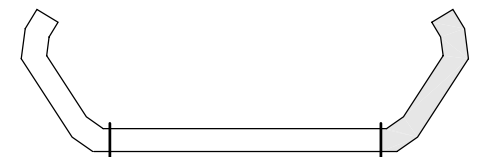


**Key Plan**




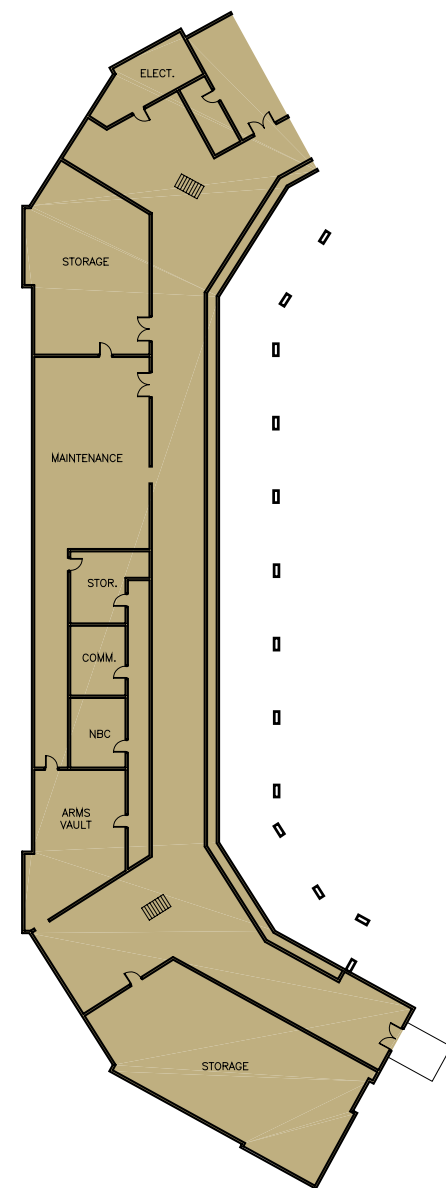


Basement

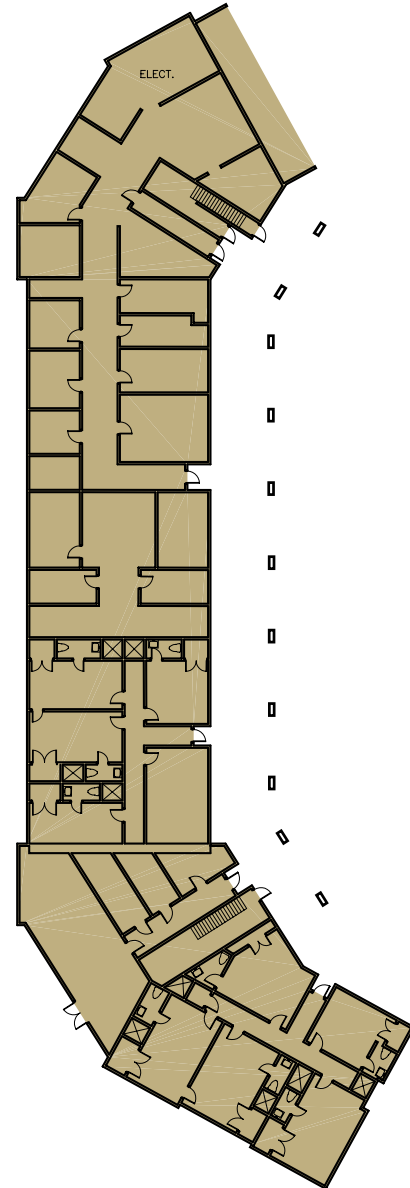

First Floor

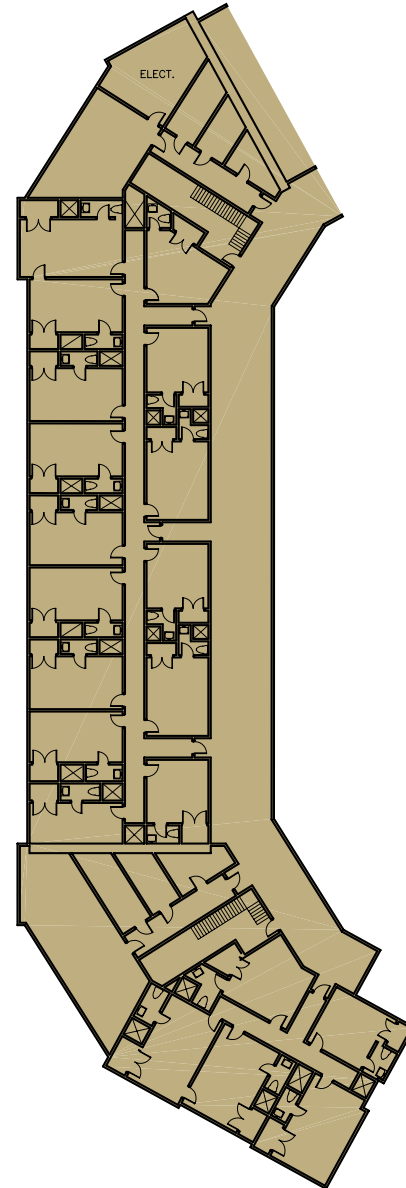


Second & Third Floor - Typ.

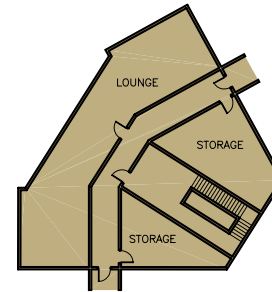

Fourth Floor

## Fort Benning


Existing Building Plan  
Building 83

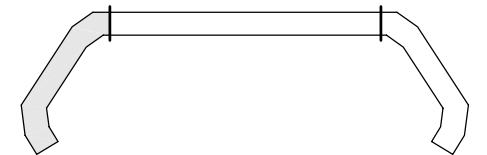

Key Plan






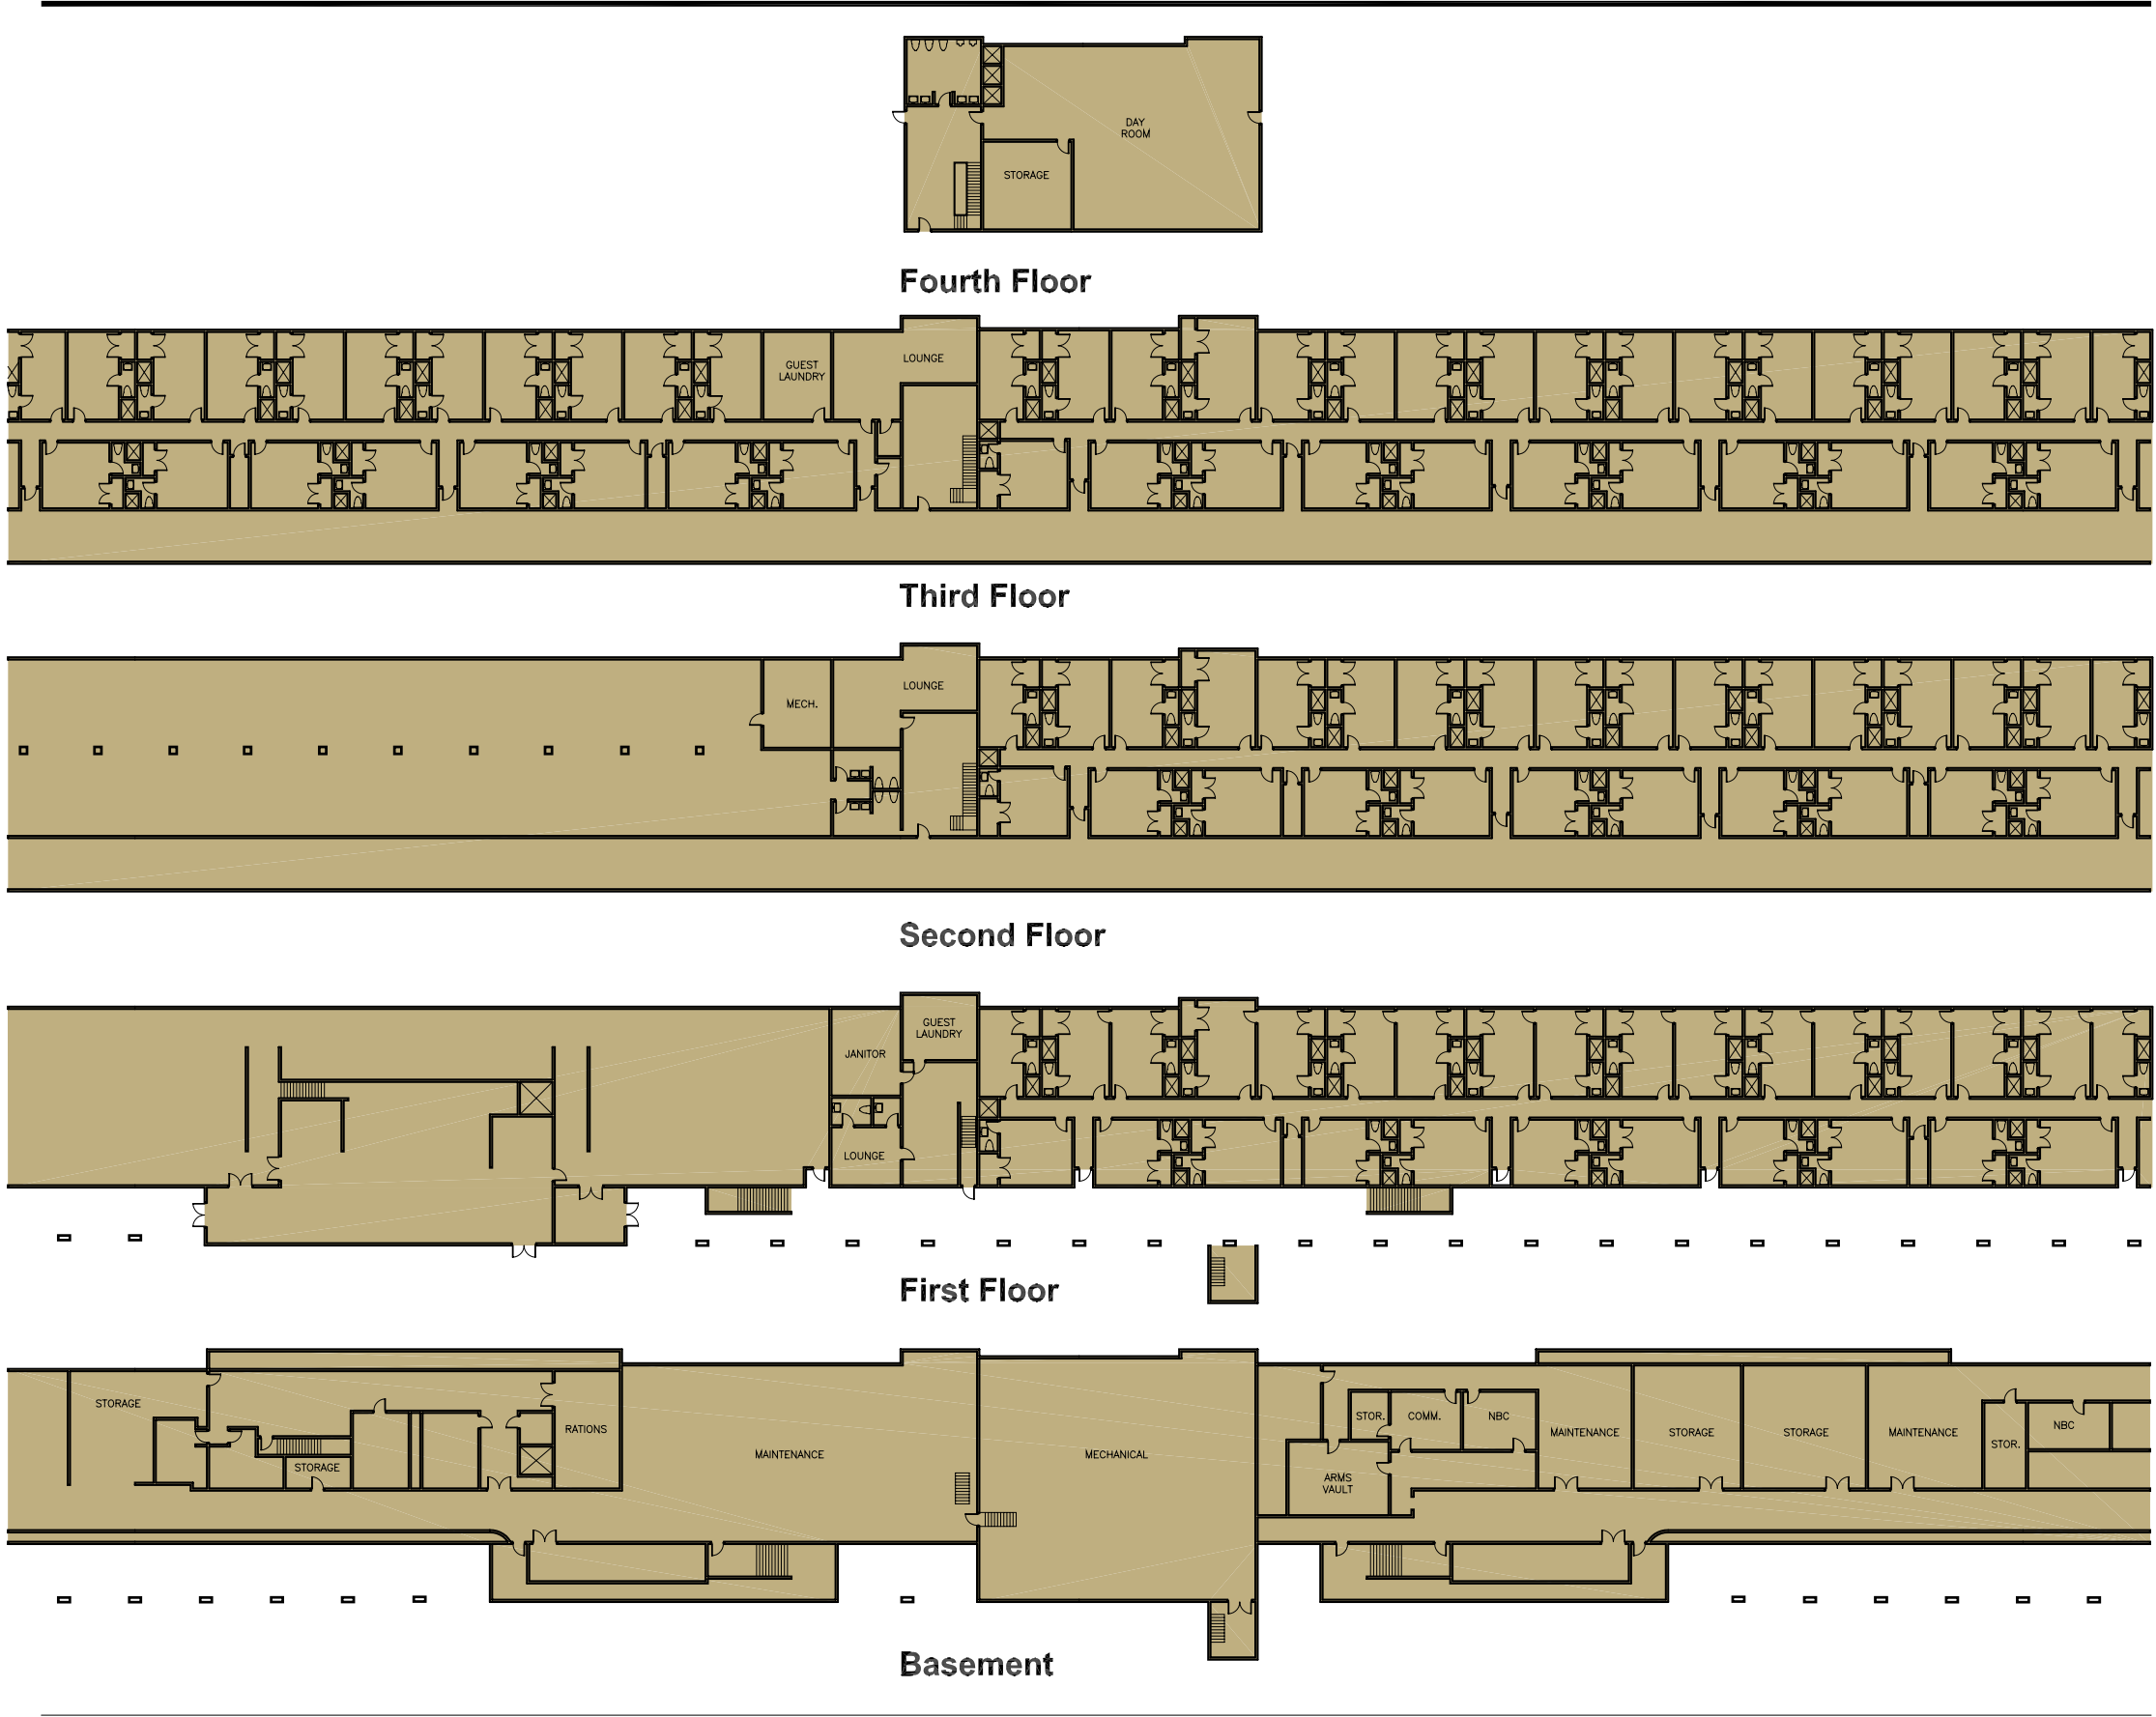


# Fort Benning


Existing Building Plan  
Building 83

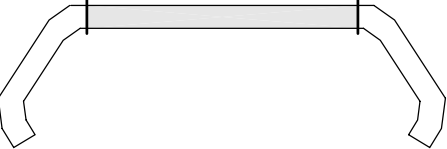


Key Plan

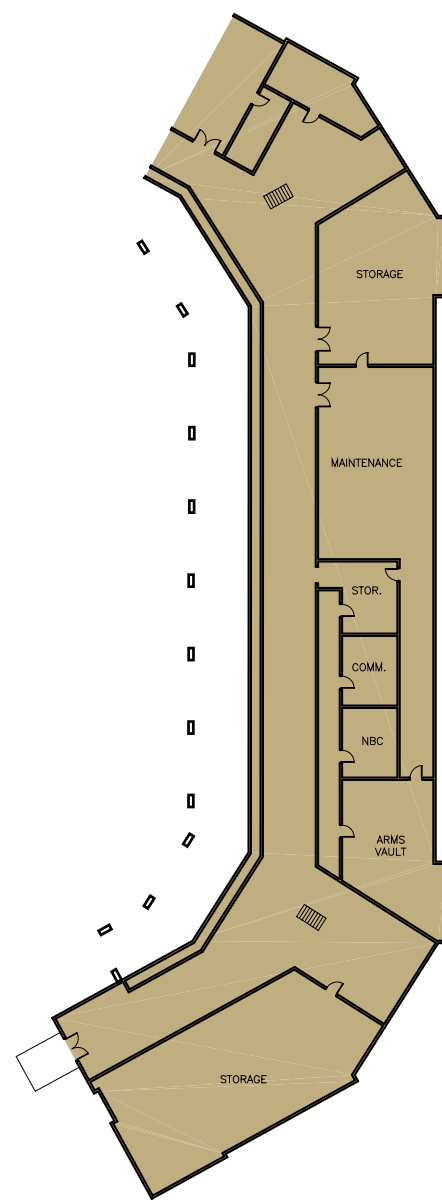

Basement

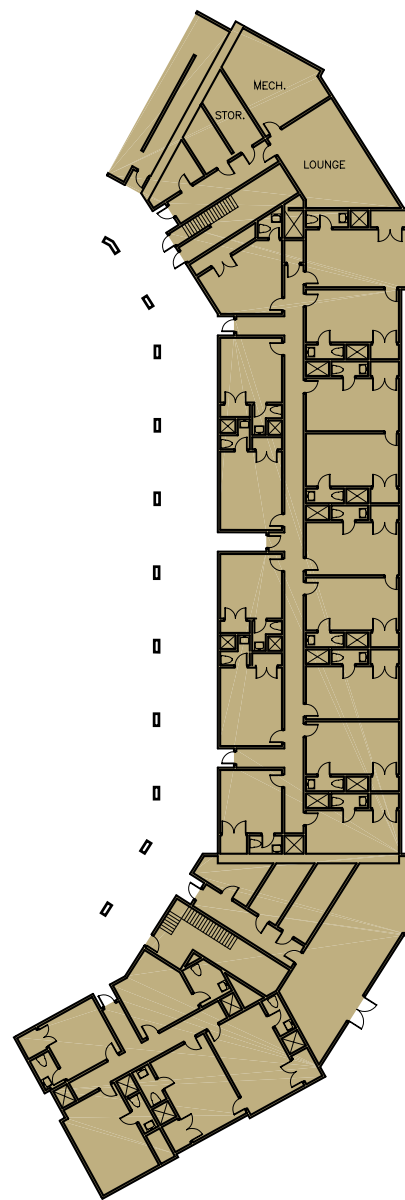

First Floor

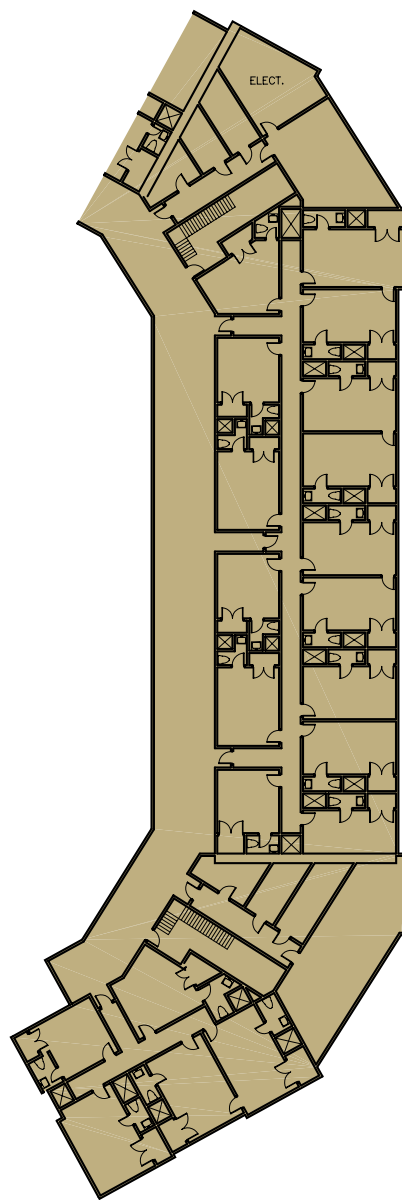

Second & Third Floor - Typ.



Fourth Floor


## Fort Benning

Existing Building Plan  
Building 83



Key Plan




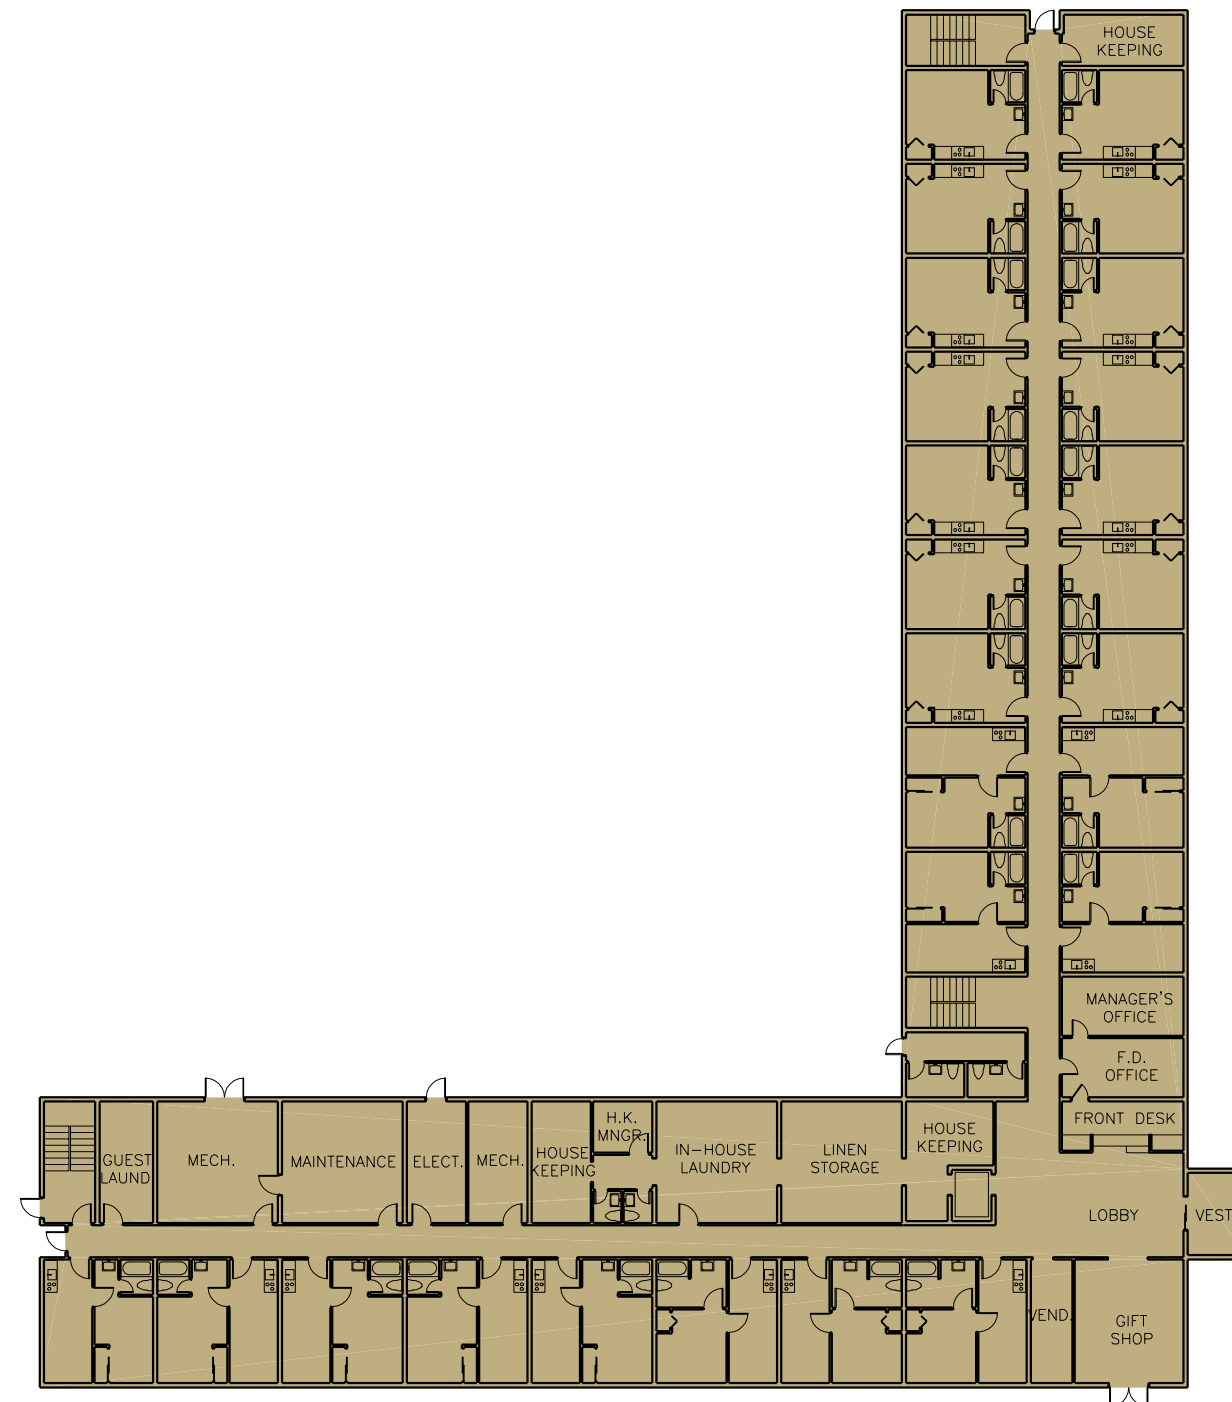

First Floor

## Fort Benning

Existing Building Plan  
Building 96

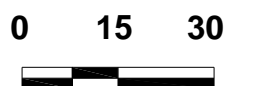




### Existing Building Plan Building 96




0 15 30

 

# Fort Benning


Renovation Building Plan  
Building 96

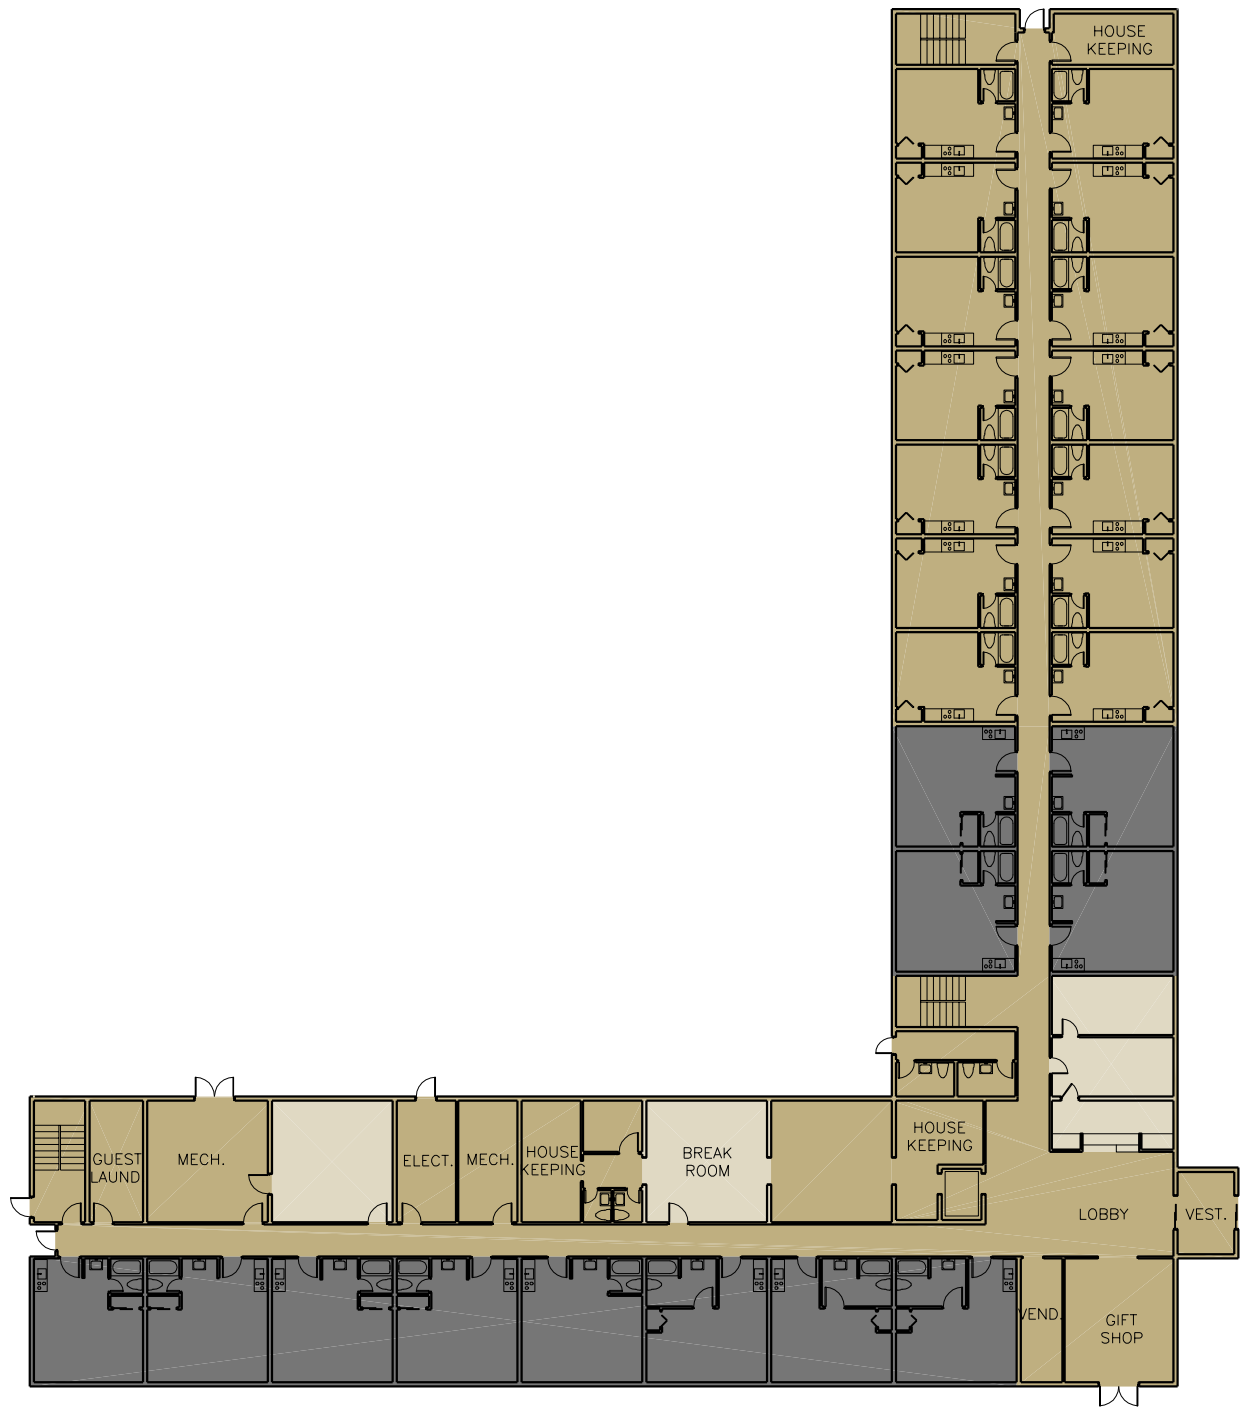


First Floor

### Legend

- Area Not Required
- Area in excess of Army Lodging requirements. Recommend using for new alternate use.
- Area of renovation.

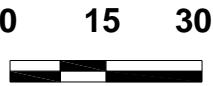

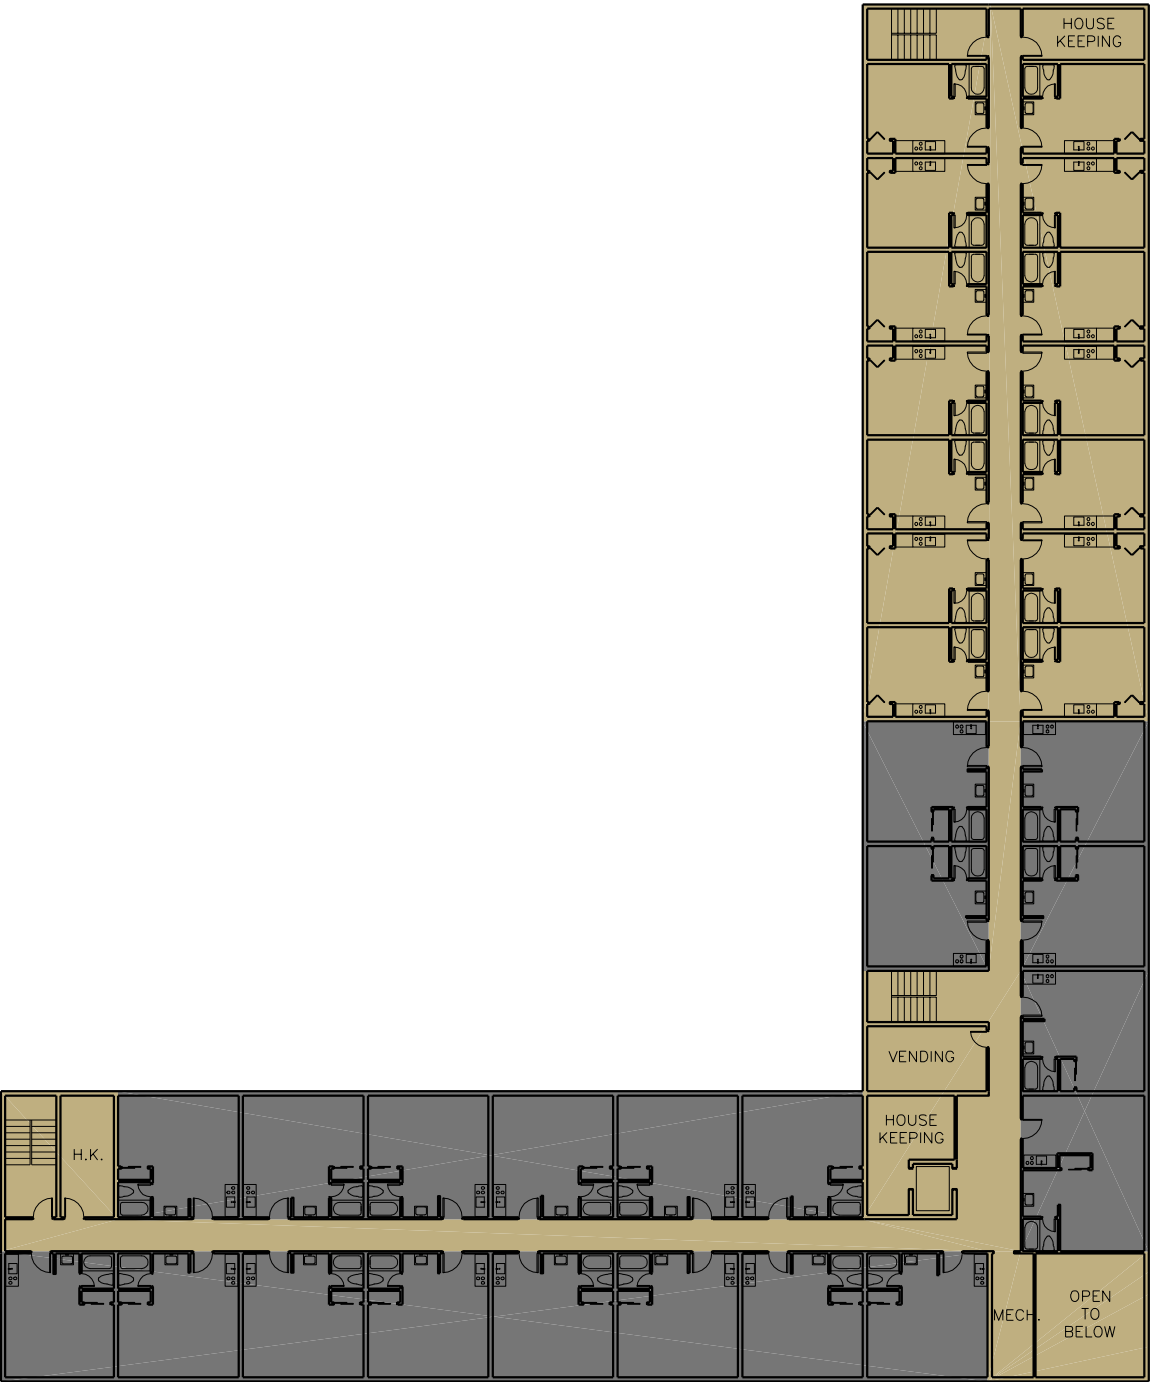

Second Floor


# Fort Benning

## Renovation Building Plan


### Building 96

**Legend**


- Area Not Required
- Area in excess of Army Lodging requirements. Recommend using for new alternate use.
- Area of renovation.

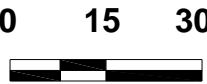



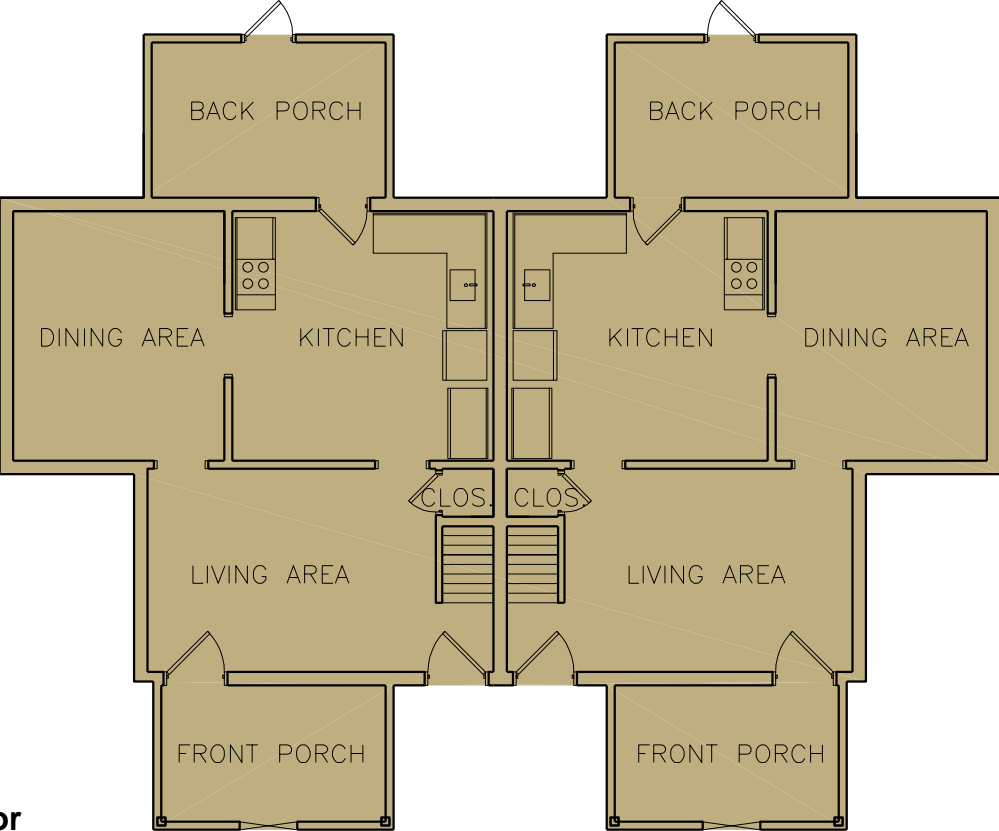


First Floor

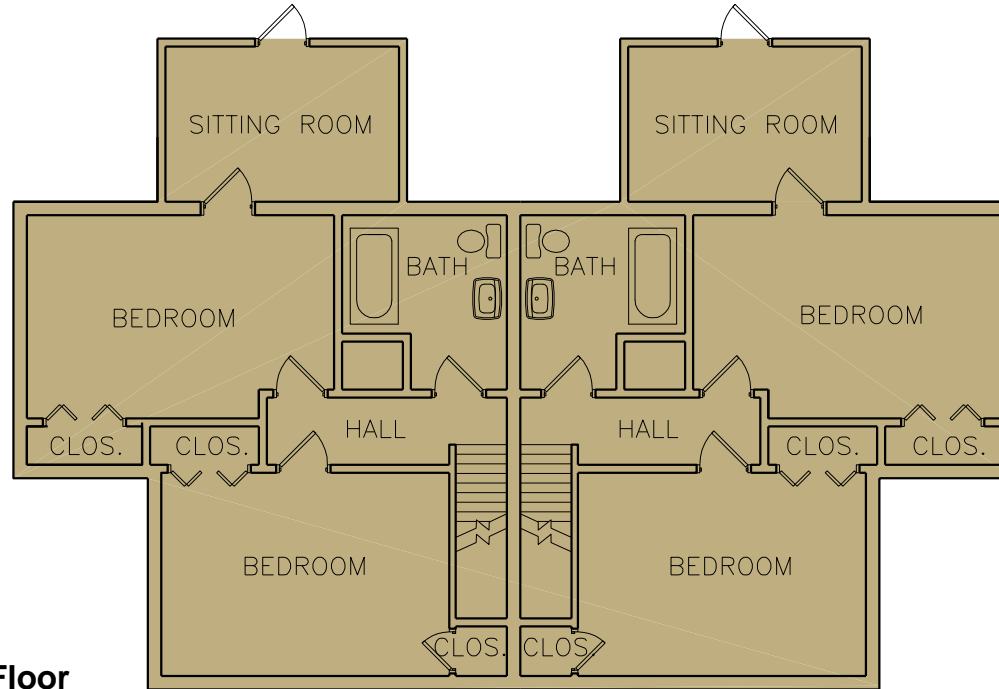


Second Floor

# Fort Benning


Existing Building Plan  
Building 365 & 373

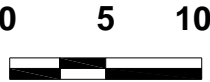

First Floor

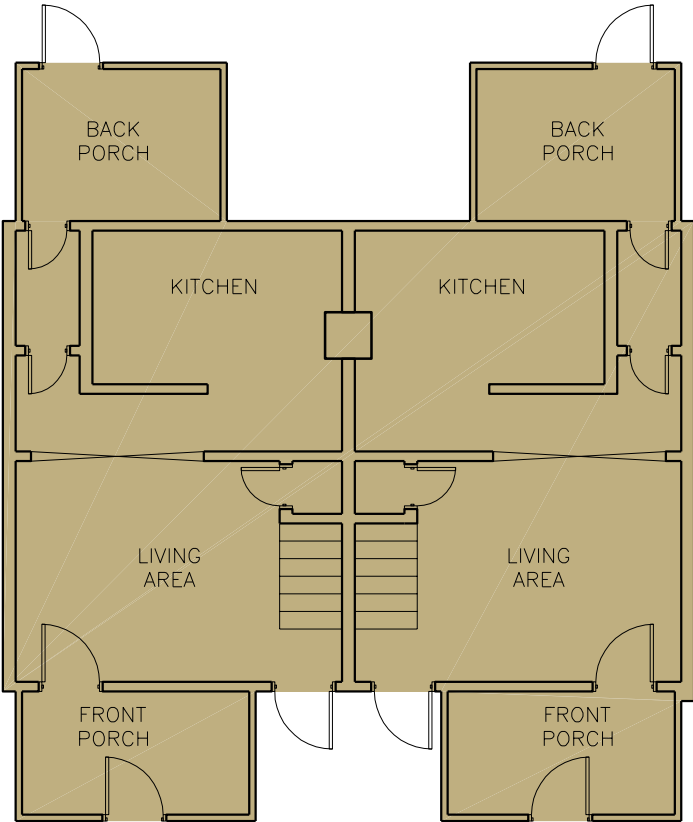



Second Floor

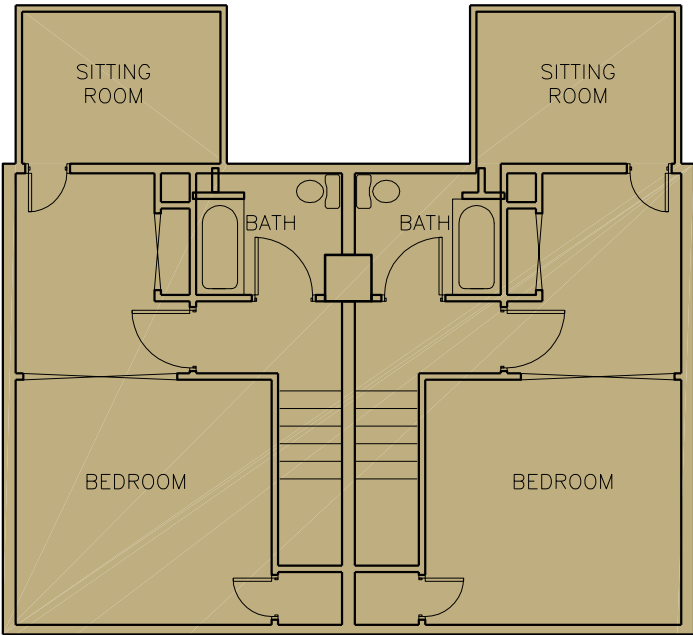

Fort Benning

Existing Building Plan  
Building 367  
Building 369  
Building 371

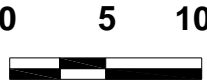


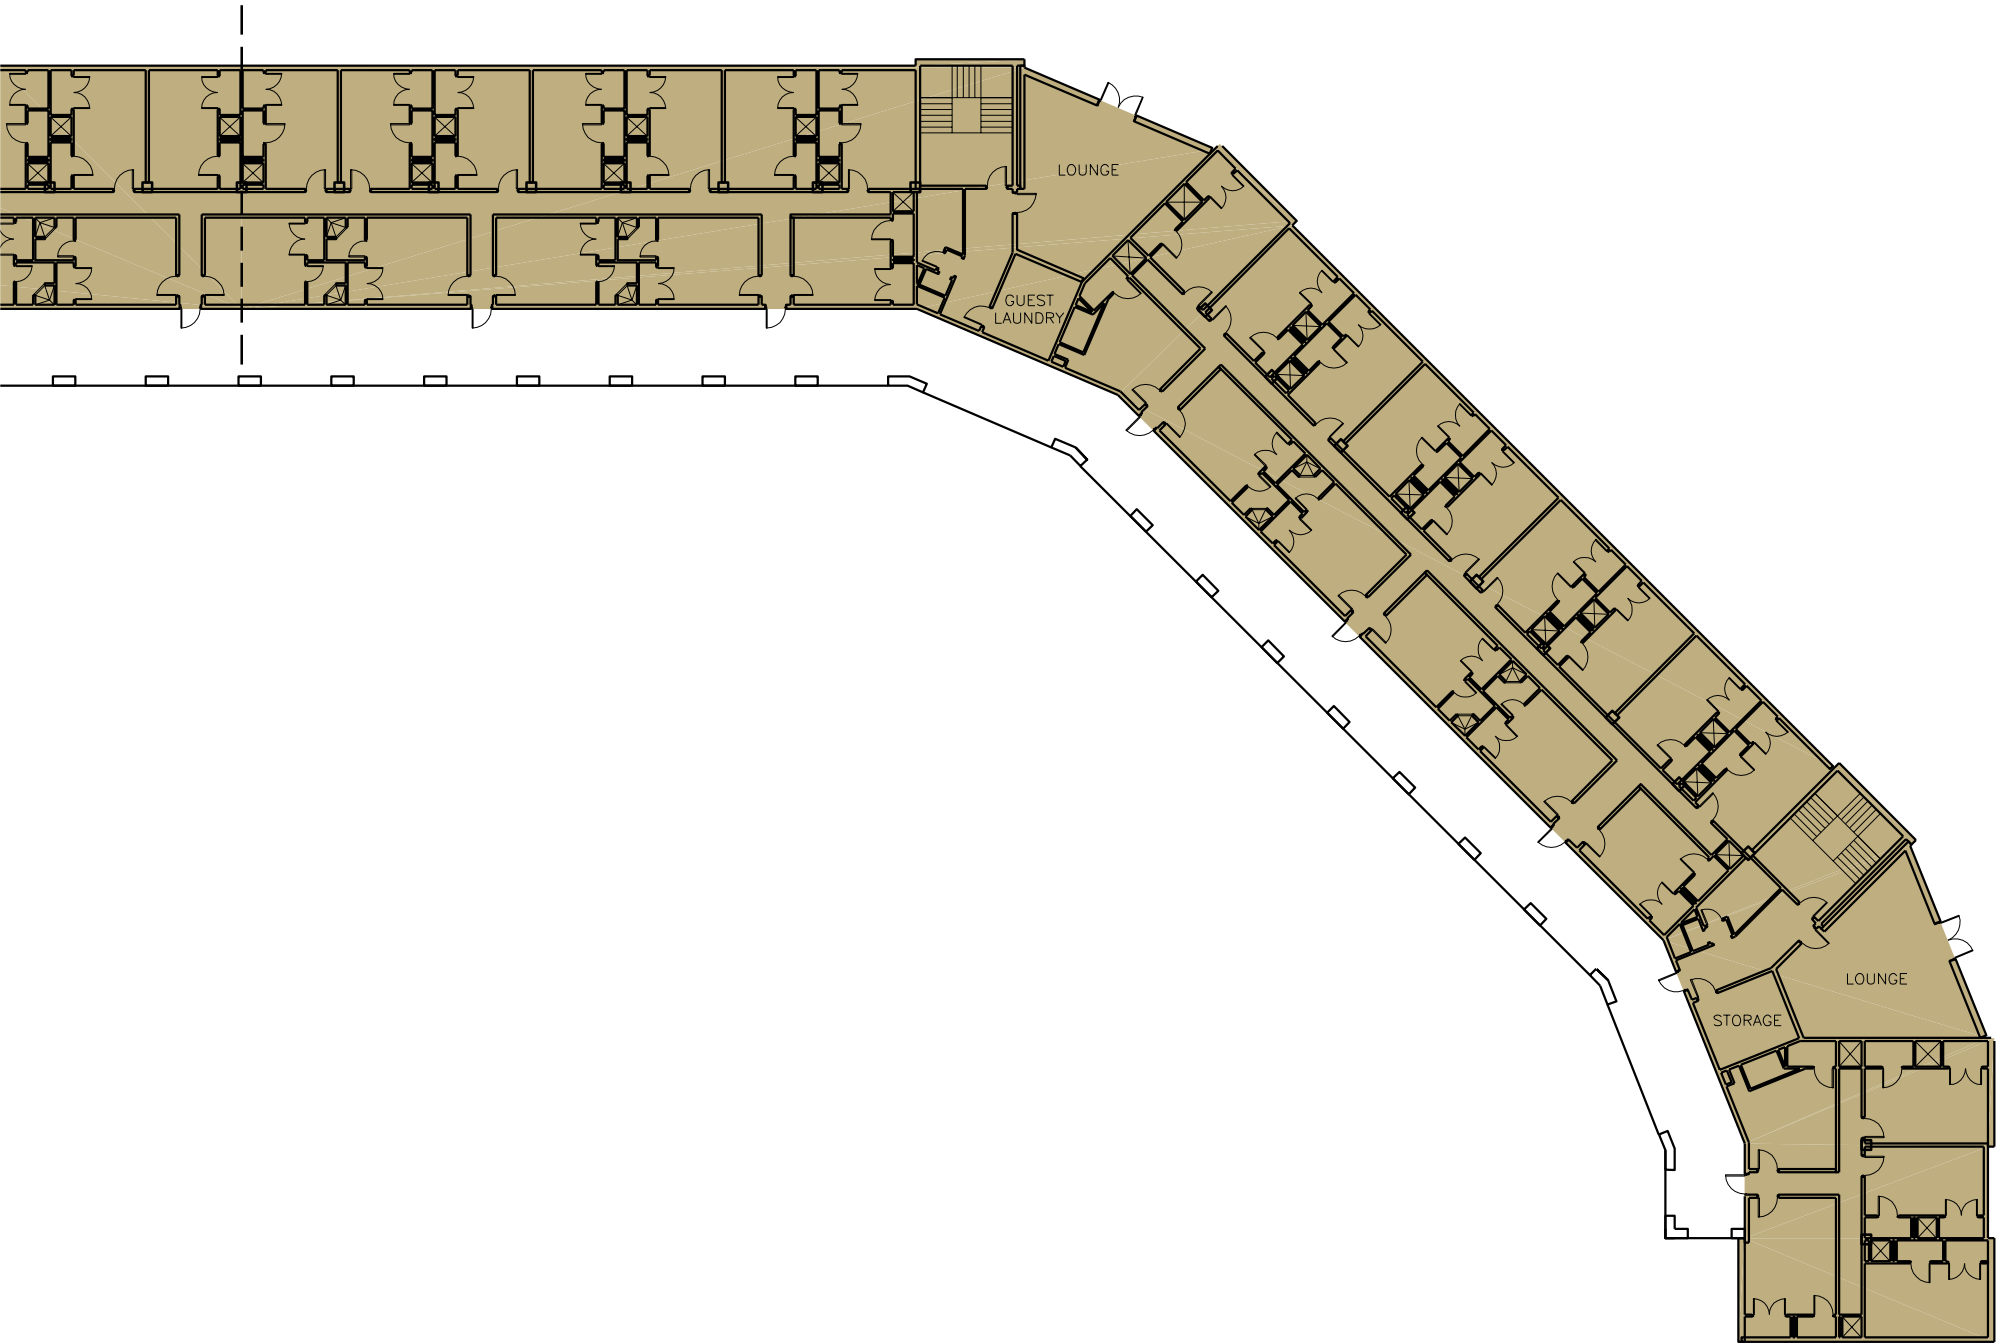


**Fort Benning**

Existing Building Plan  
Building 399

Floors 1-3 (Typical)

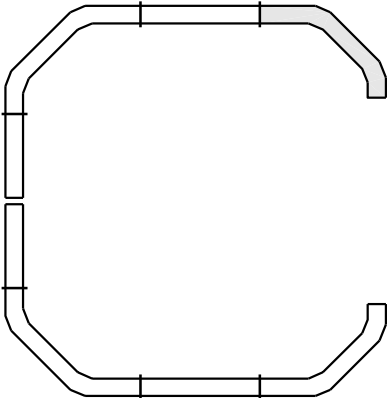



**Key Plan**

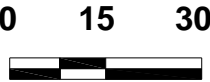


Fort Benning


Existing Building Plan  
Building 399

Floors 1-3 (Typical)

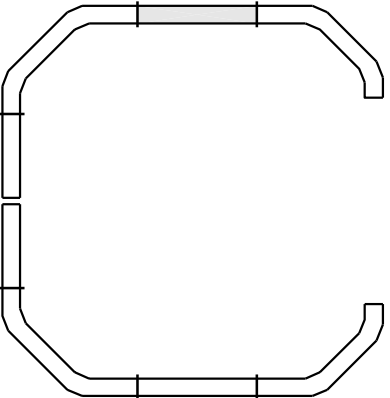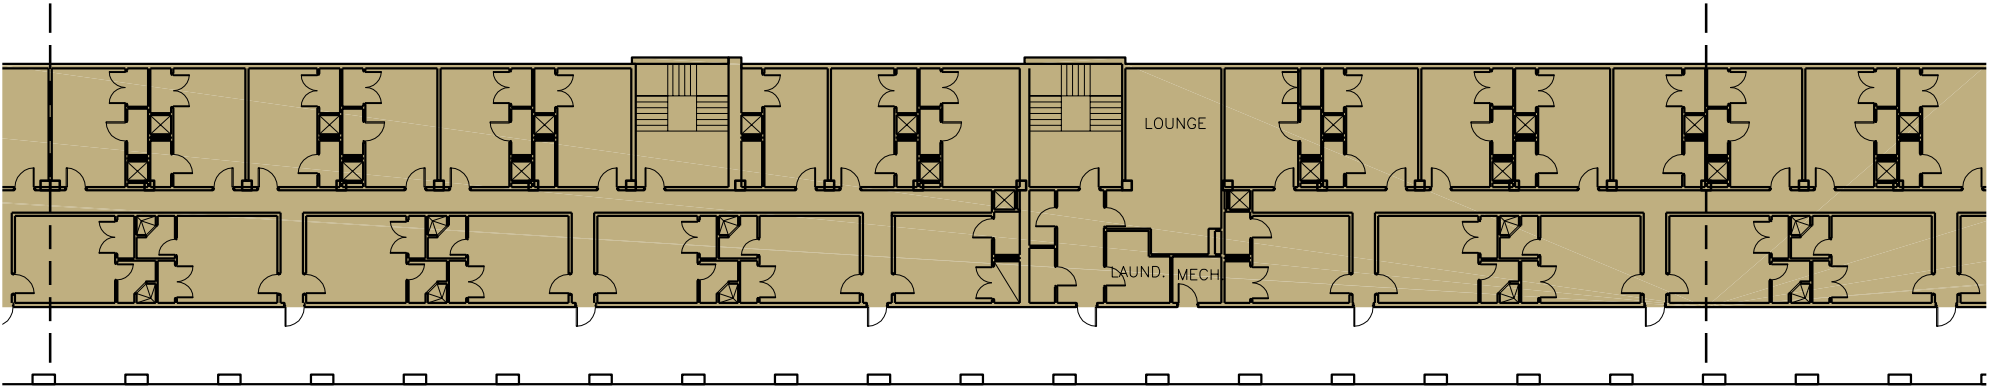

Key Plan

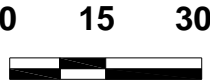


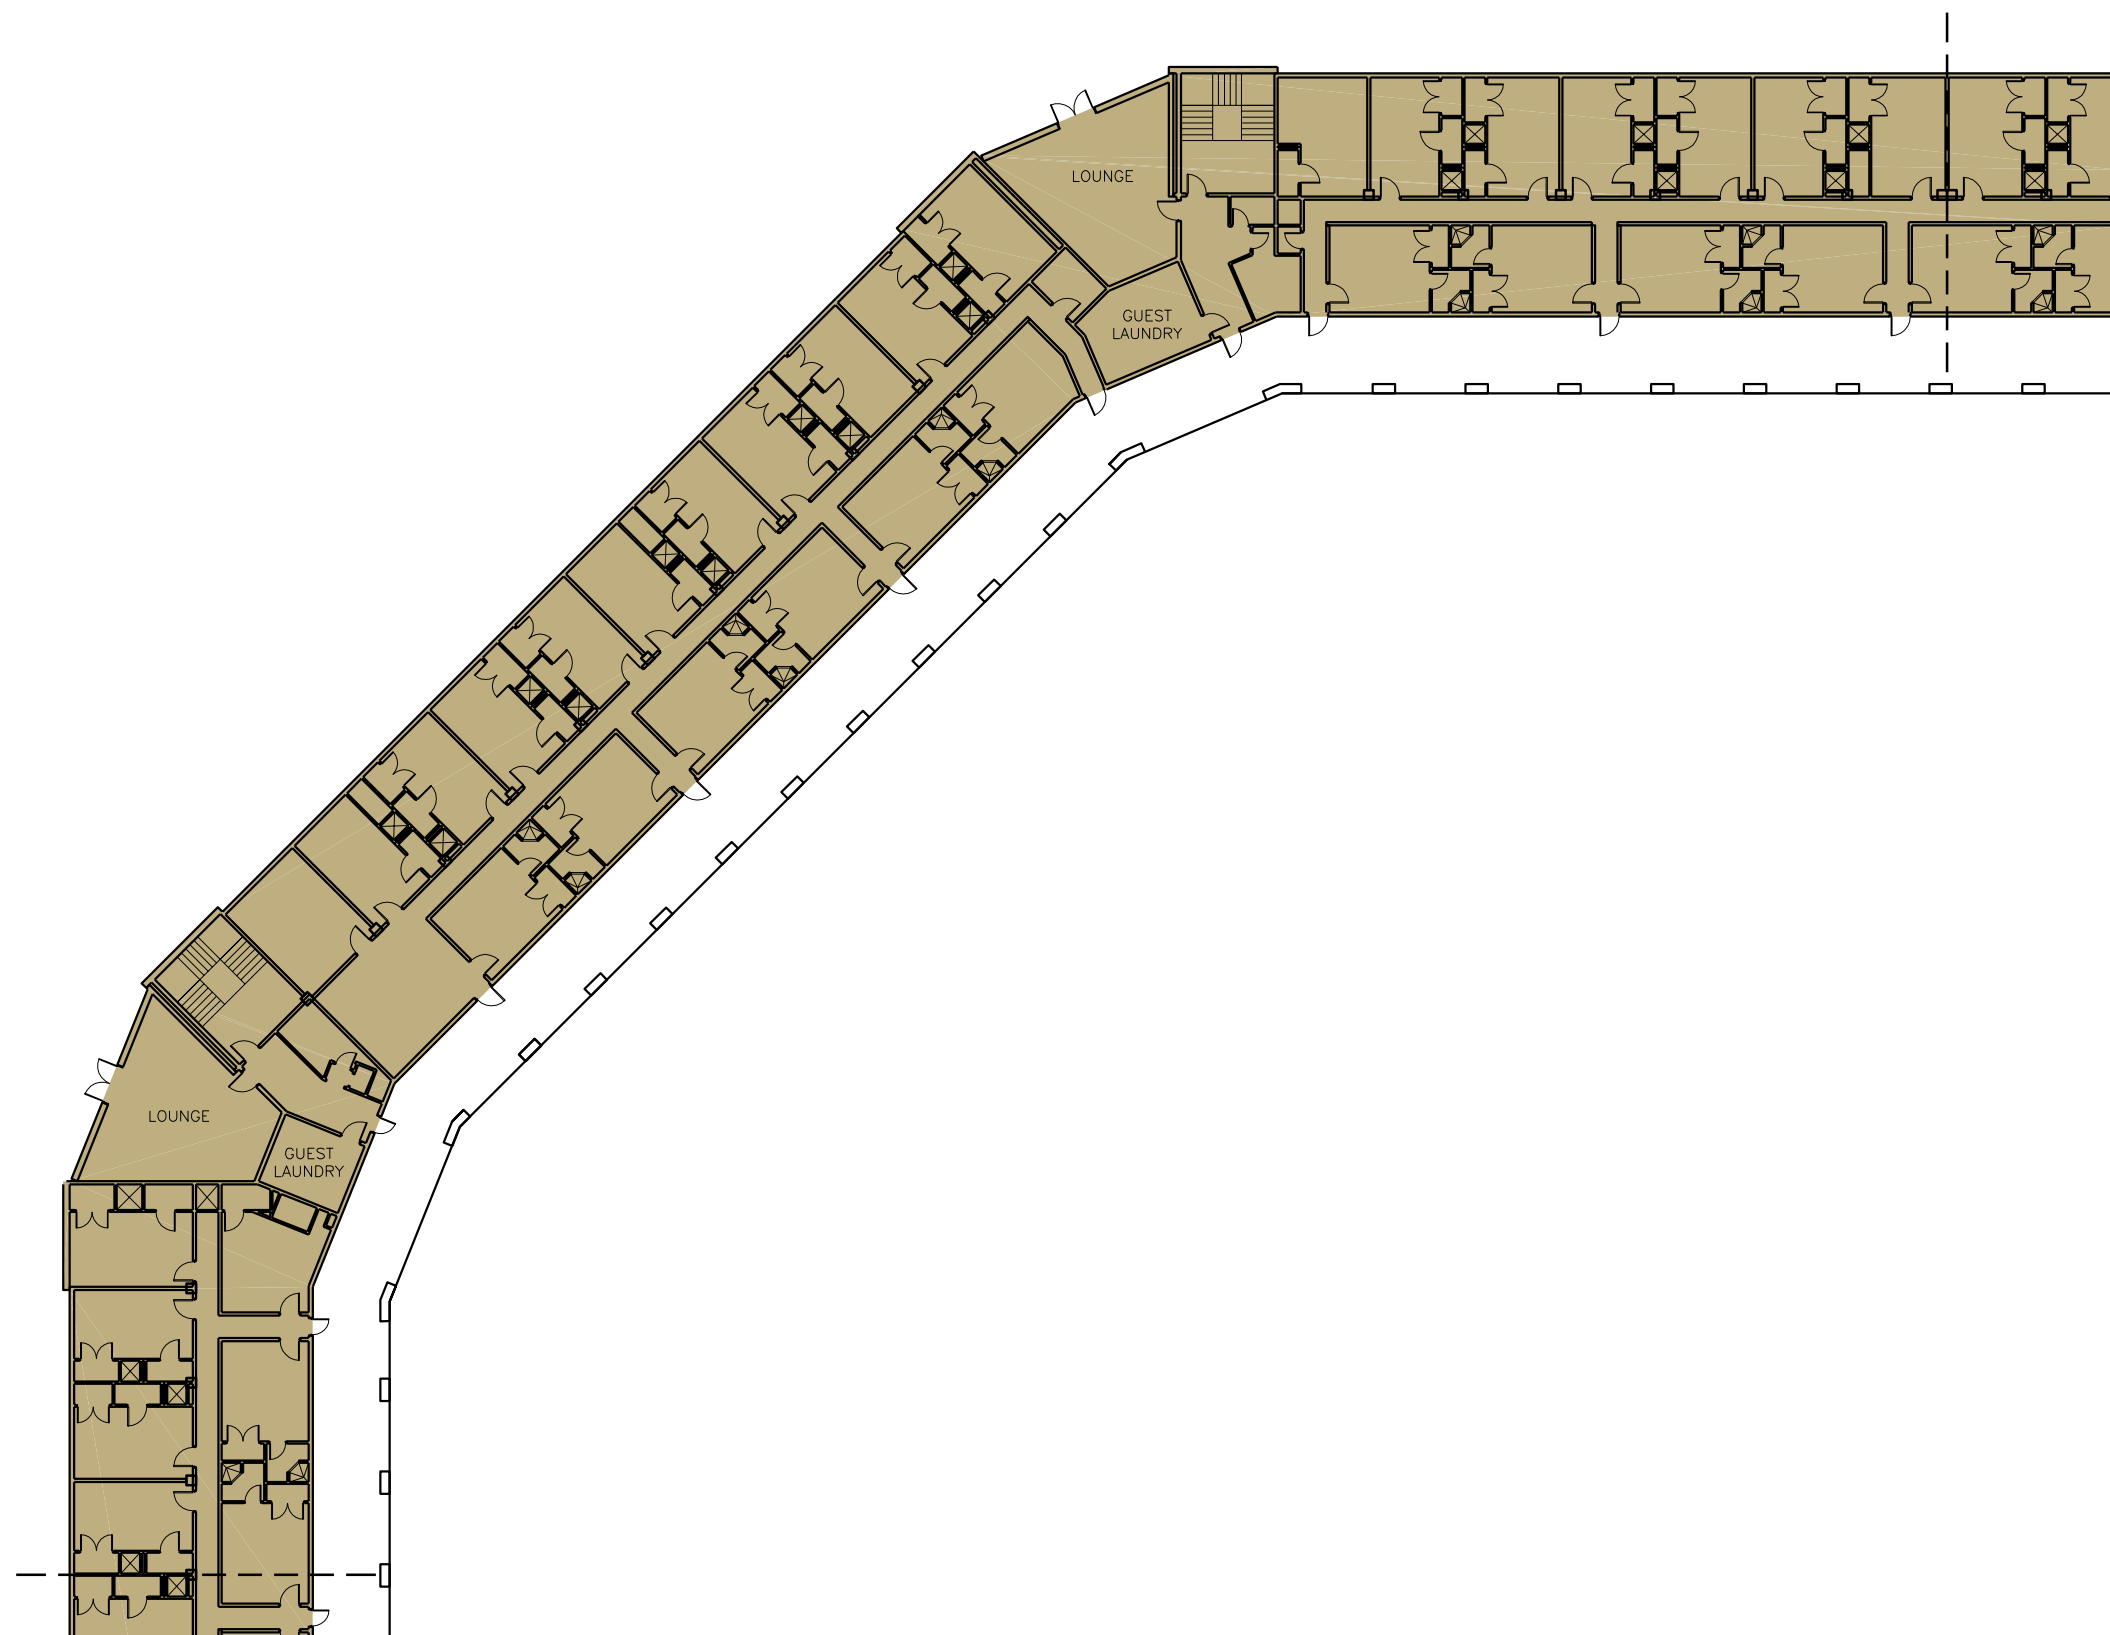

## Fort Benning

Existing Building Plan  
Building 399



Floors 1-3 (Typical)

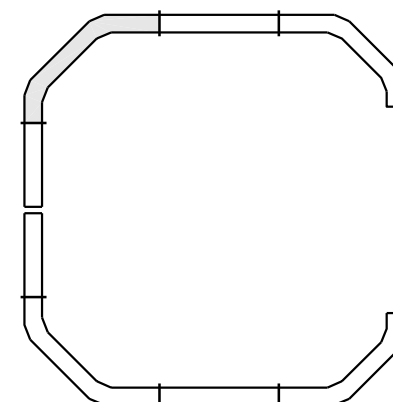

Key Plan





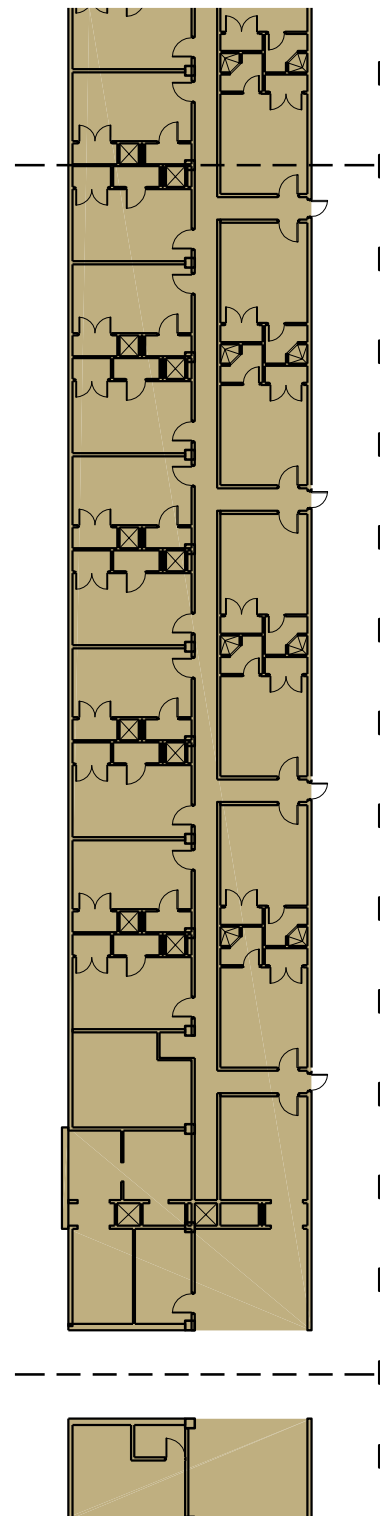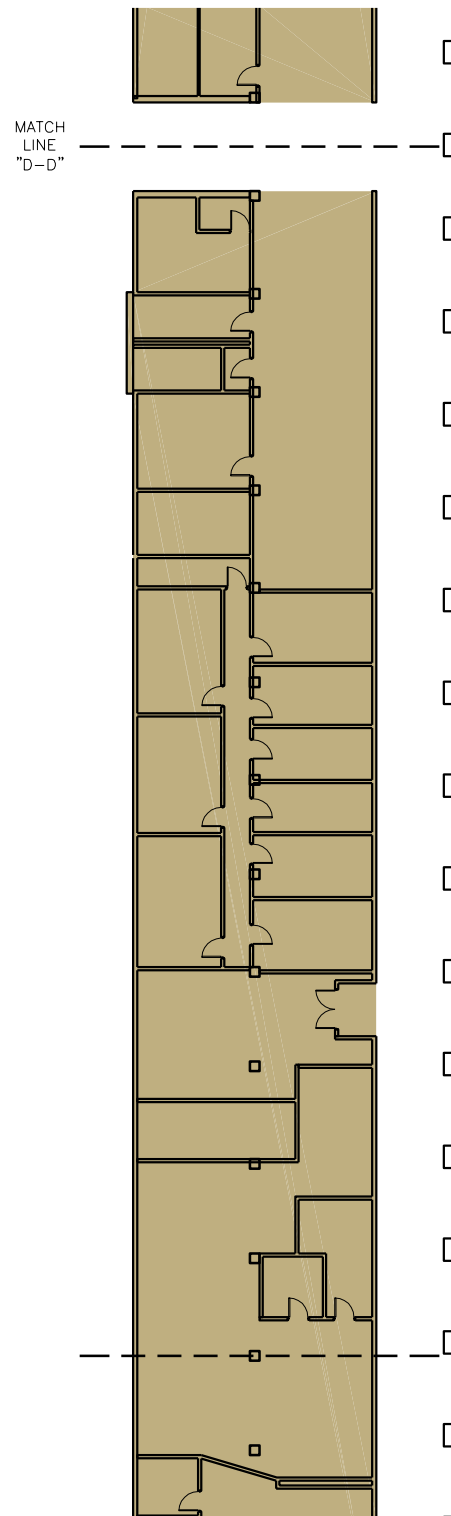


# Fort Benning


Existing Building Plan



Building 399

First Floor

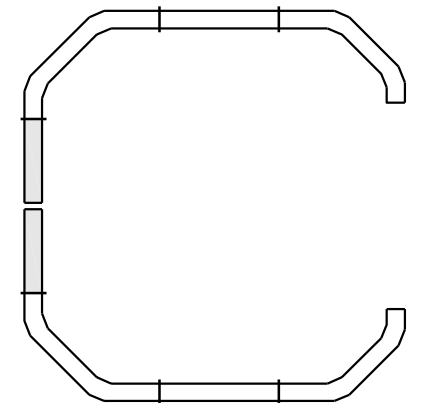

Key Plan

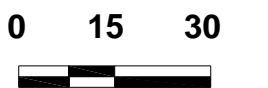

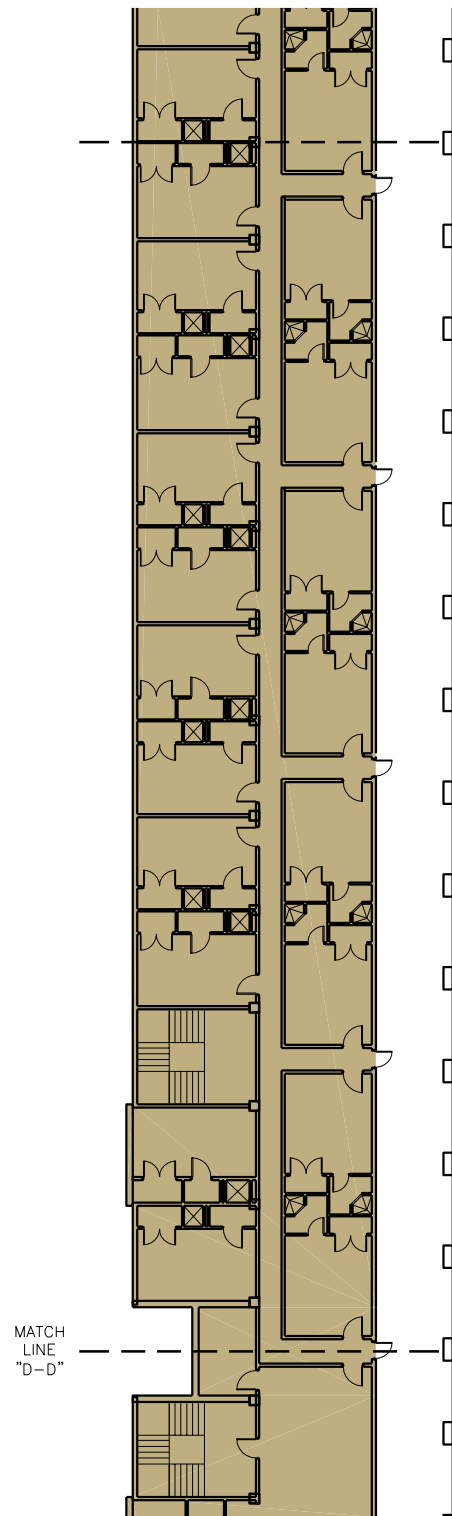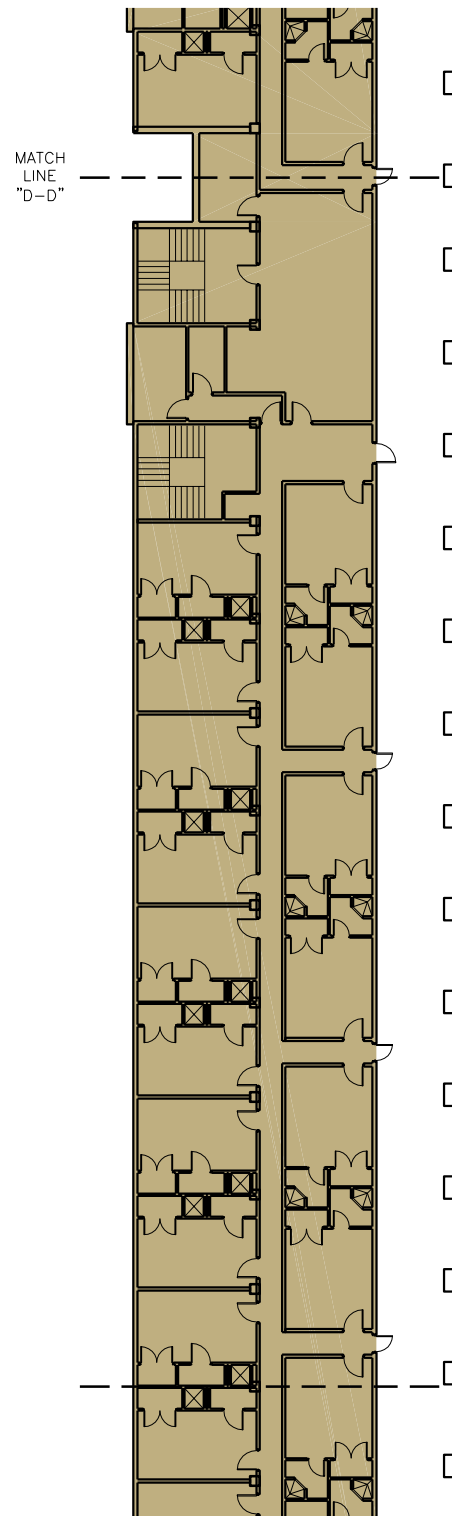


# Fort Benning


Existing Building Plan



Building 399

Second Floor

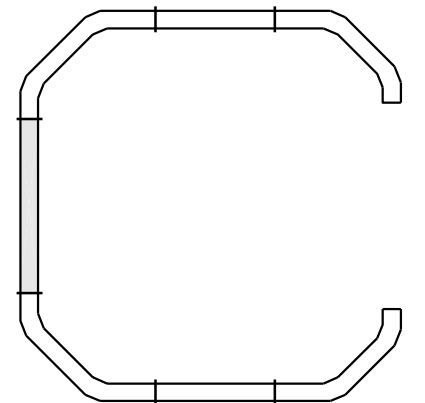

Key Plan

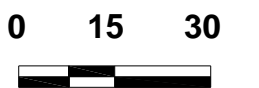

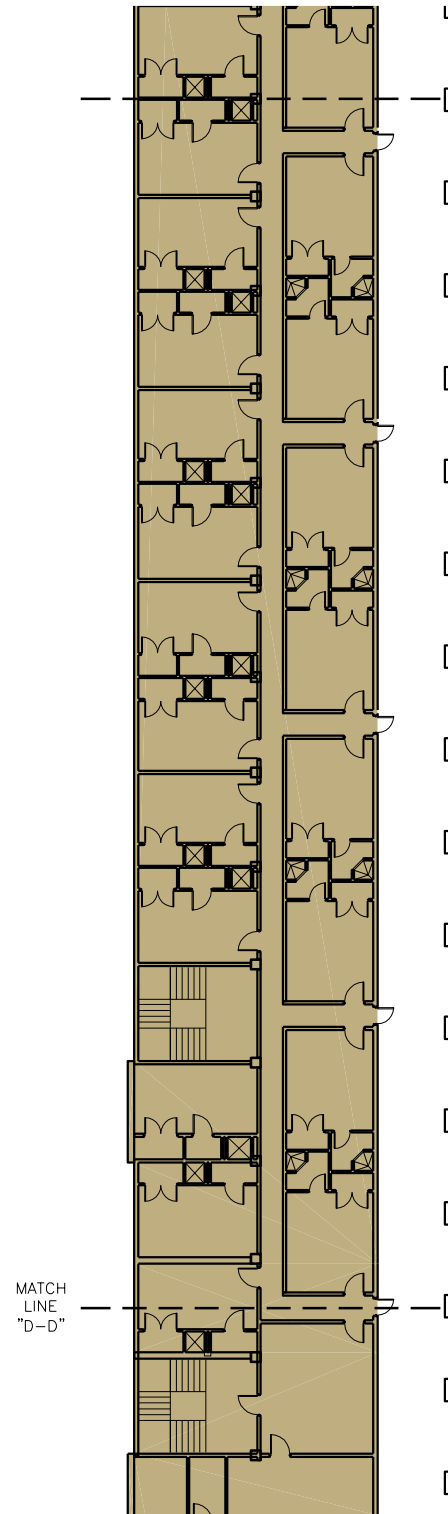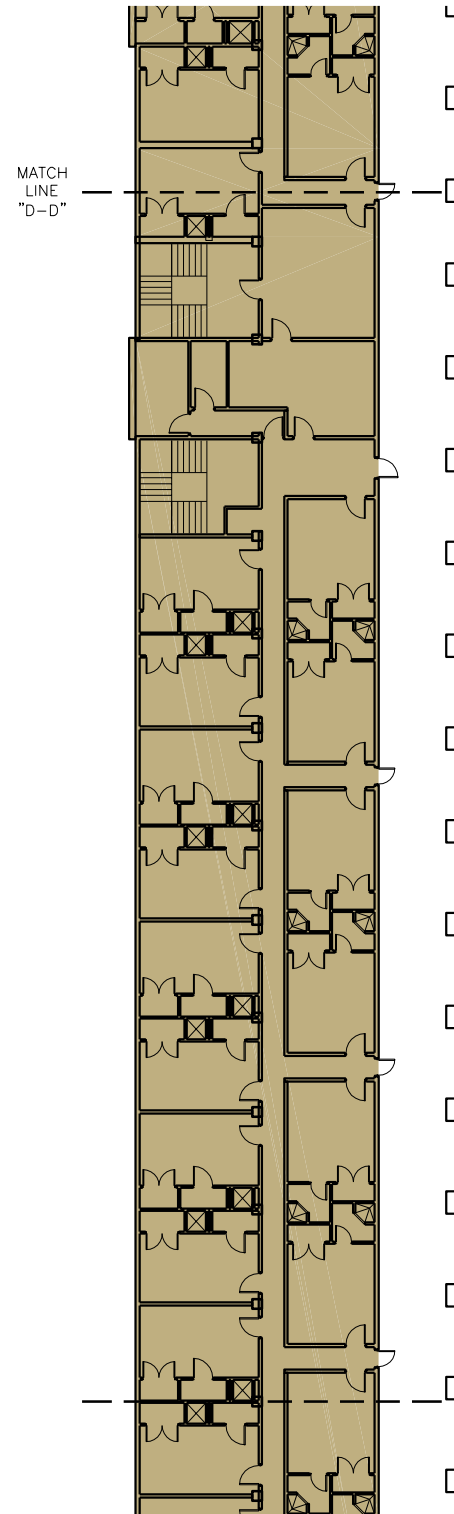


# Fort Benning


Existing Building Plan


Building 399

Third Floor

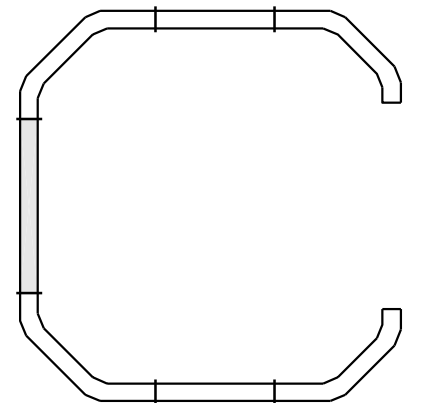

Key Plan

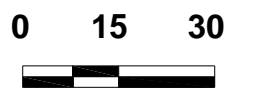

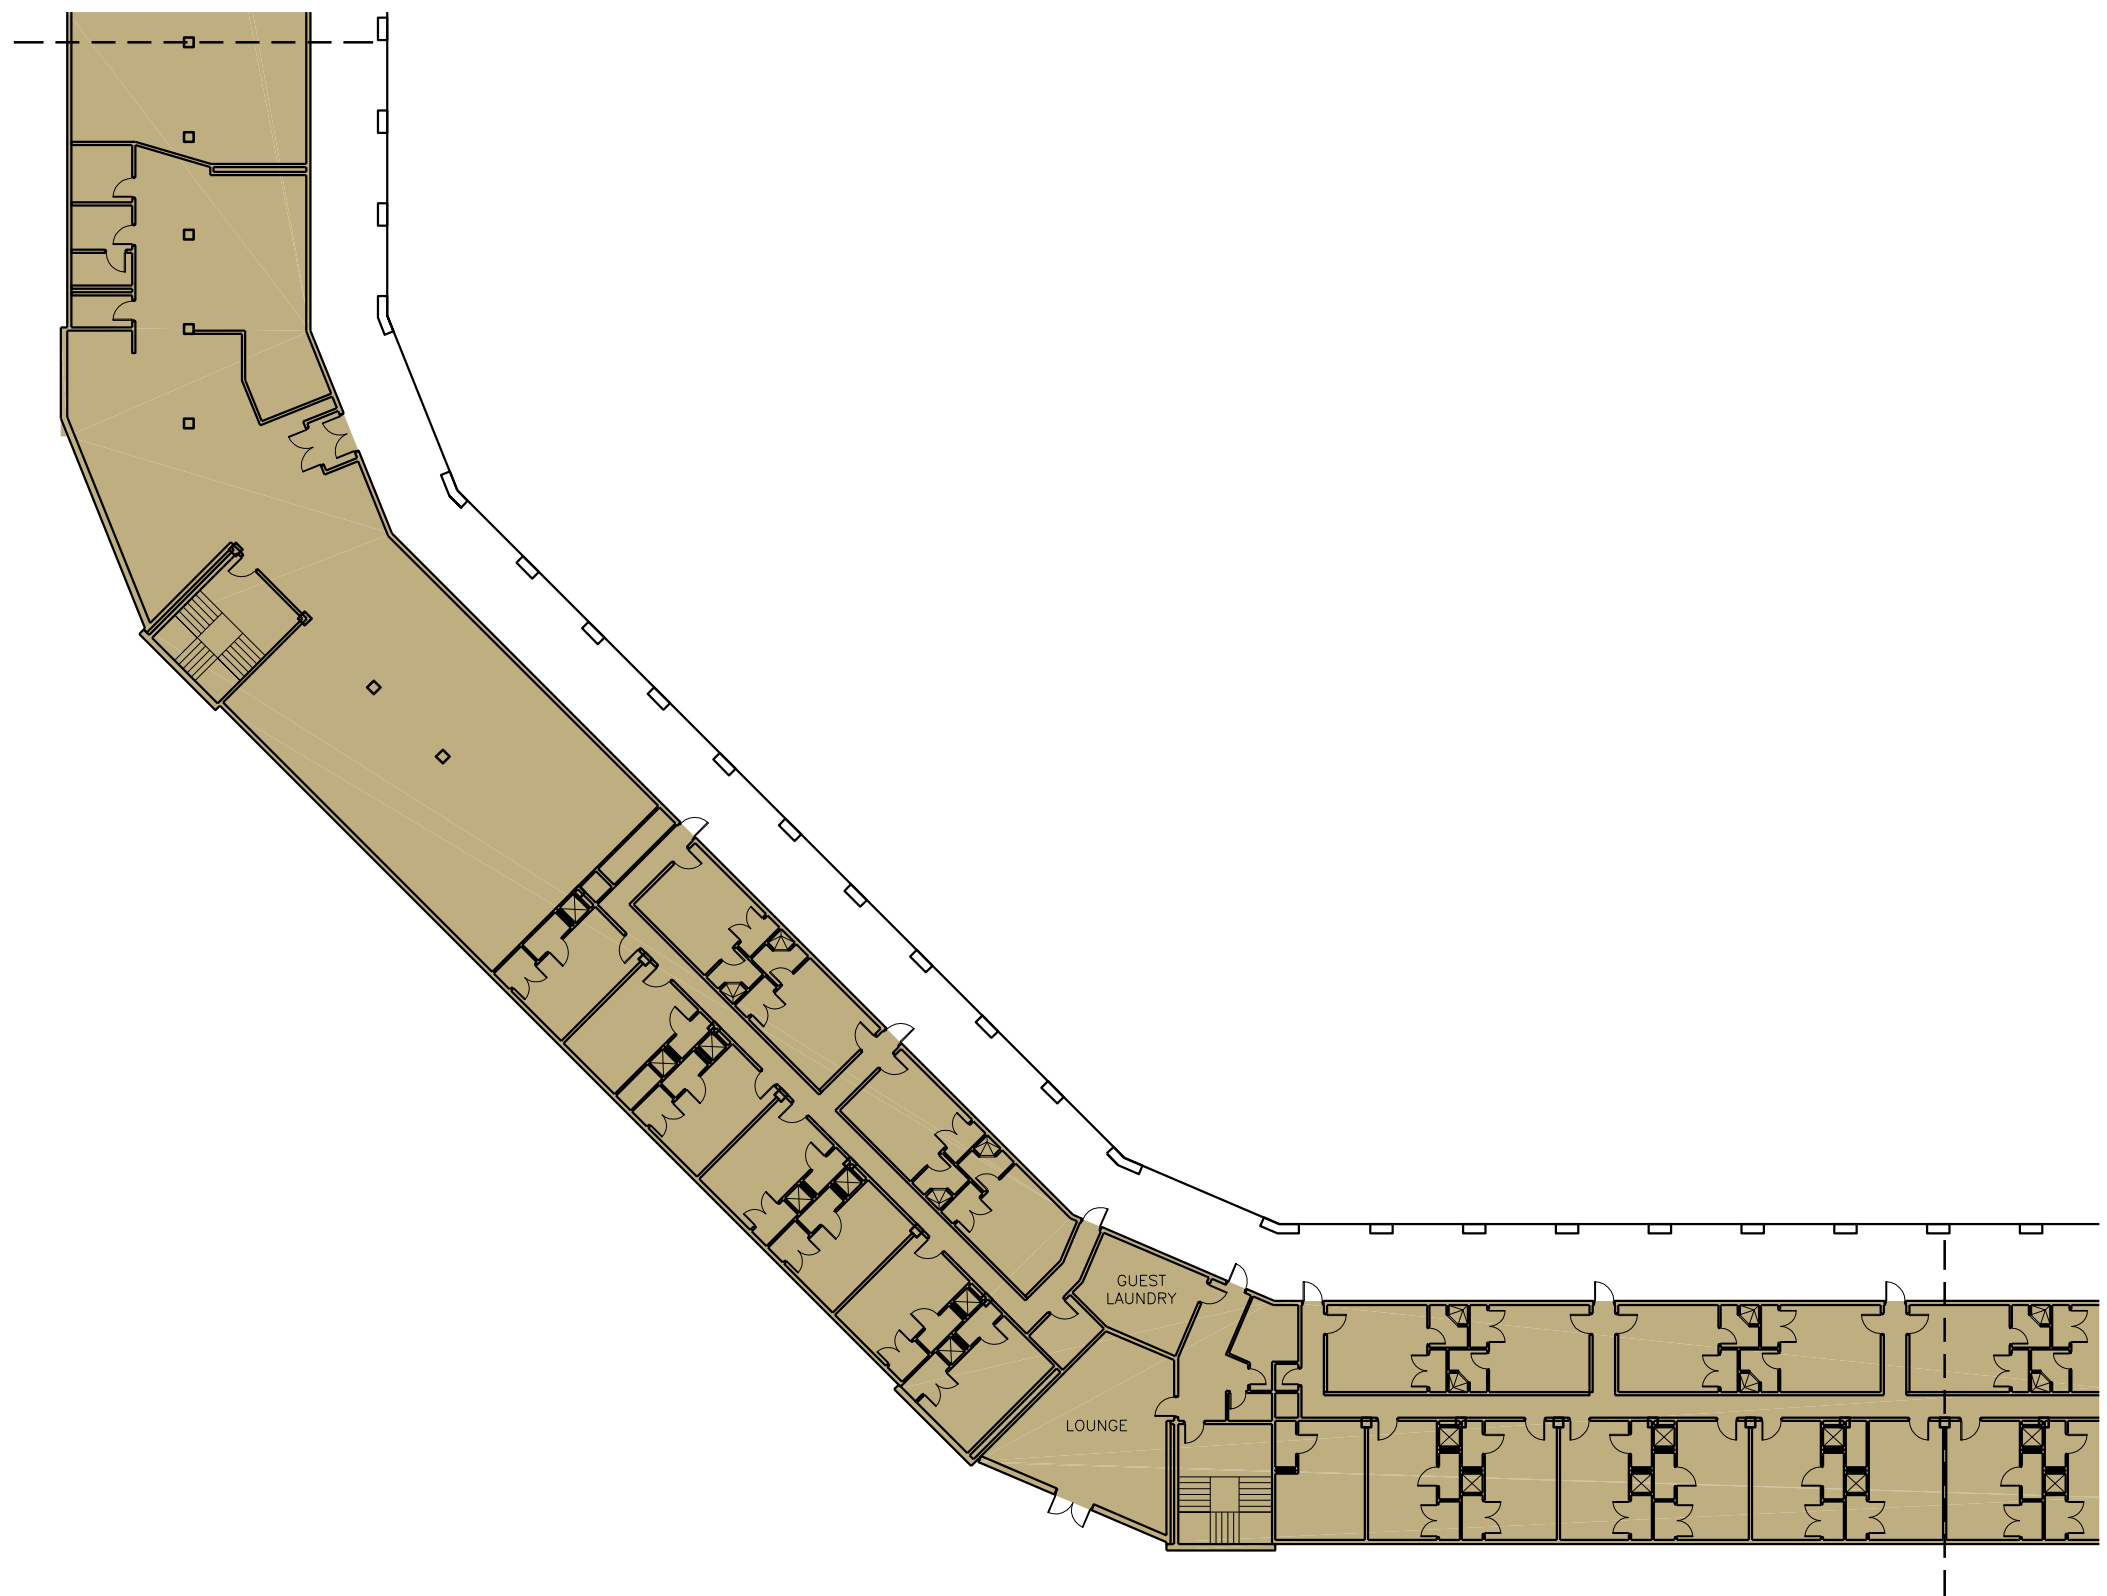


# Fort Benning


Existing Building Plan

Building 399

First Floor

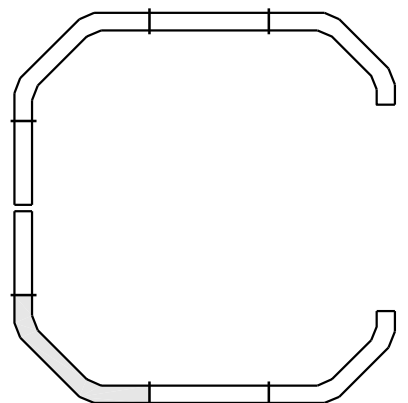


Key Plan

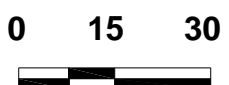


**Fort Benning**

Existing Building Plan  
Building 399


Floors 2-3 (Typical)

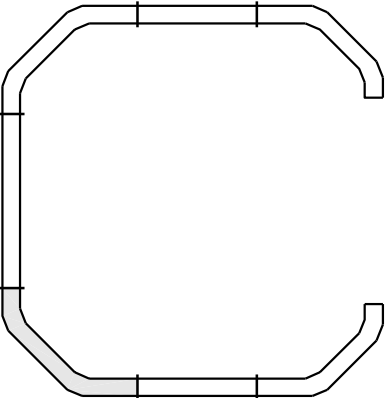

**Key Plan**

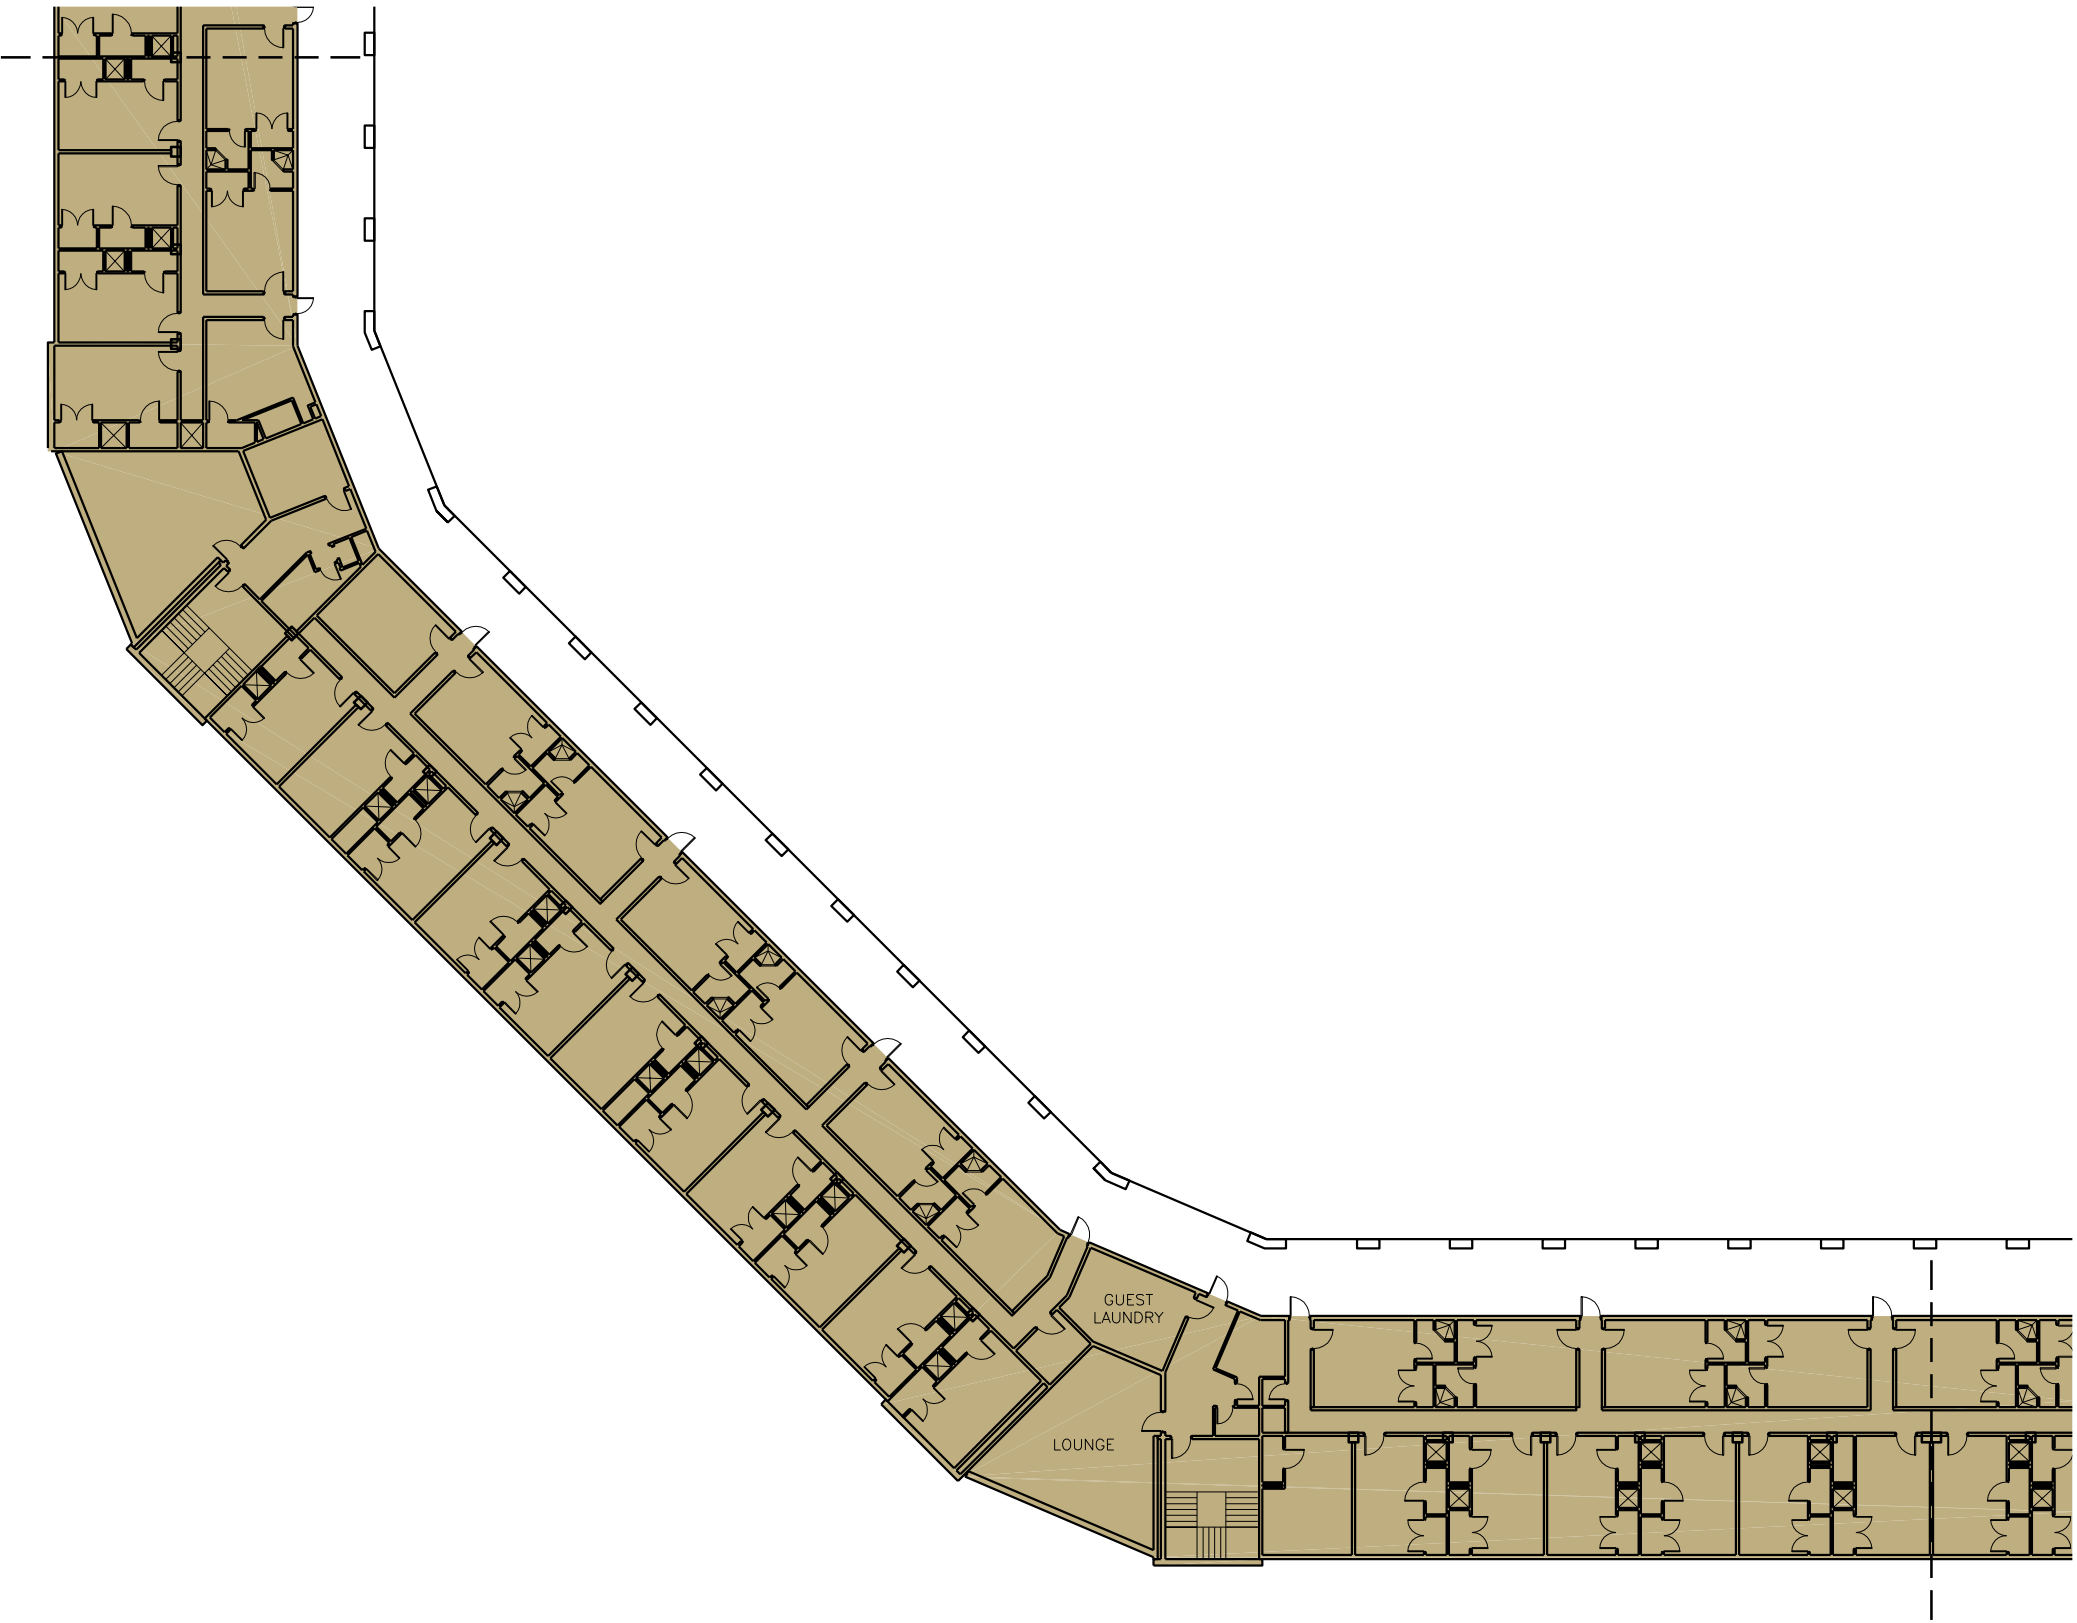




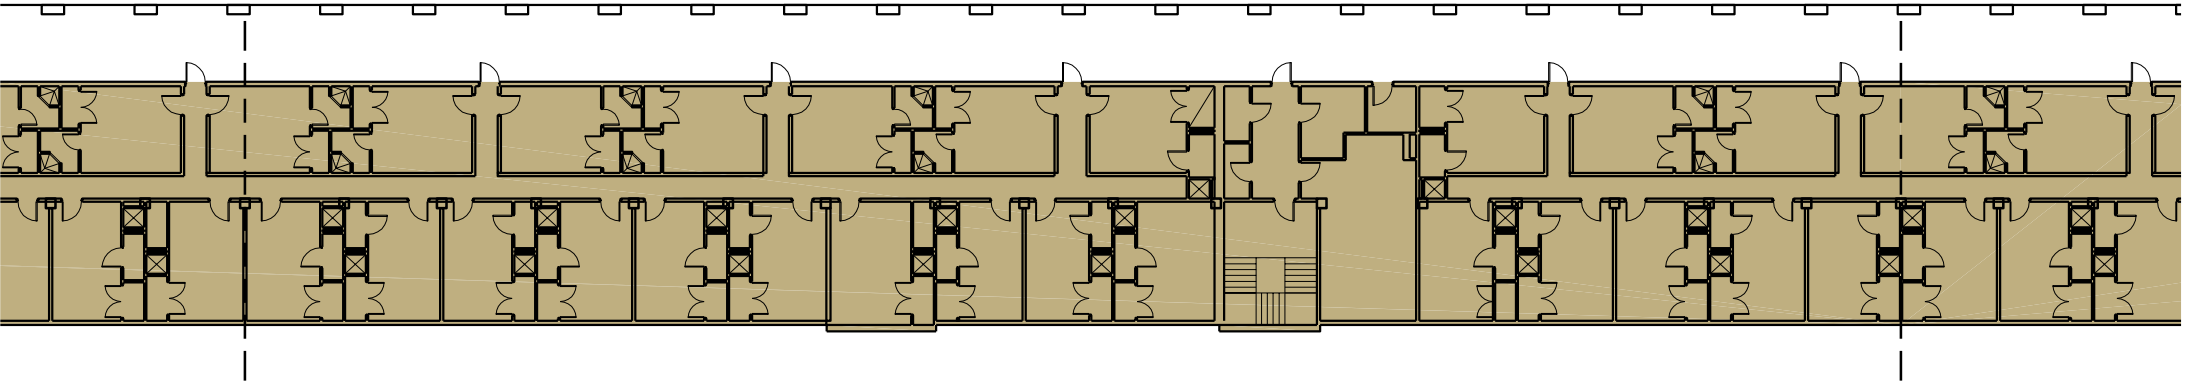


# Fort Benning


Existing Building Plan  
Building 399

Floors 1-3 (Typical)

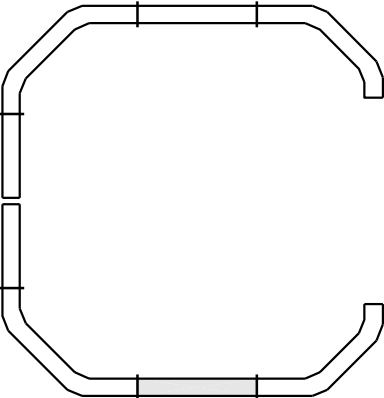

Key Plan

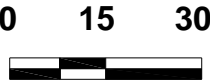


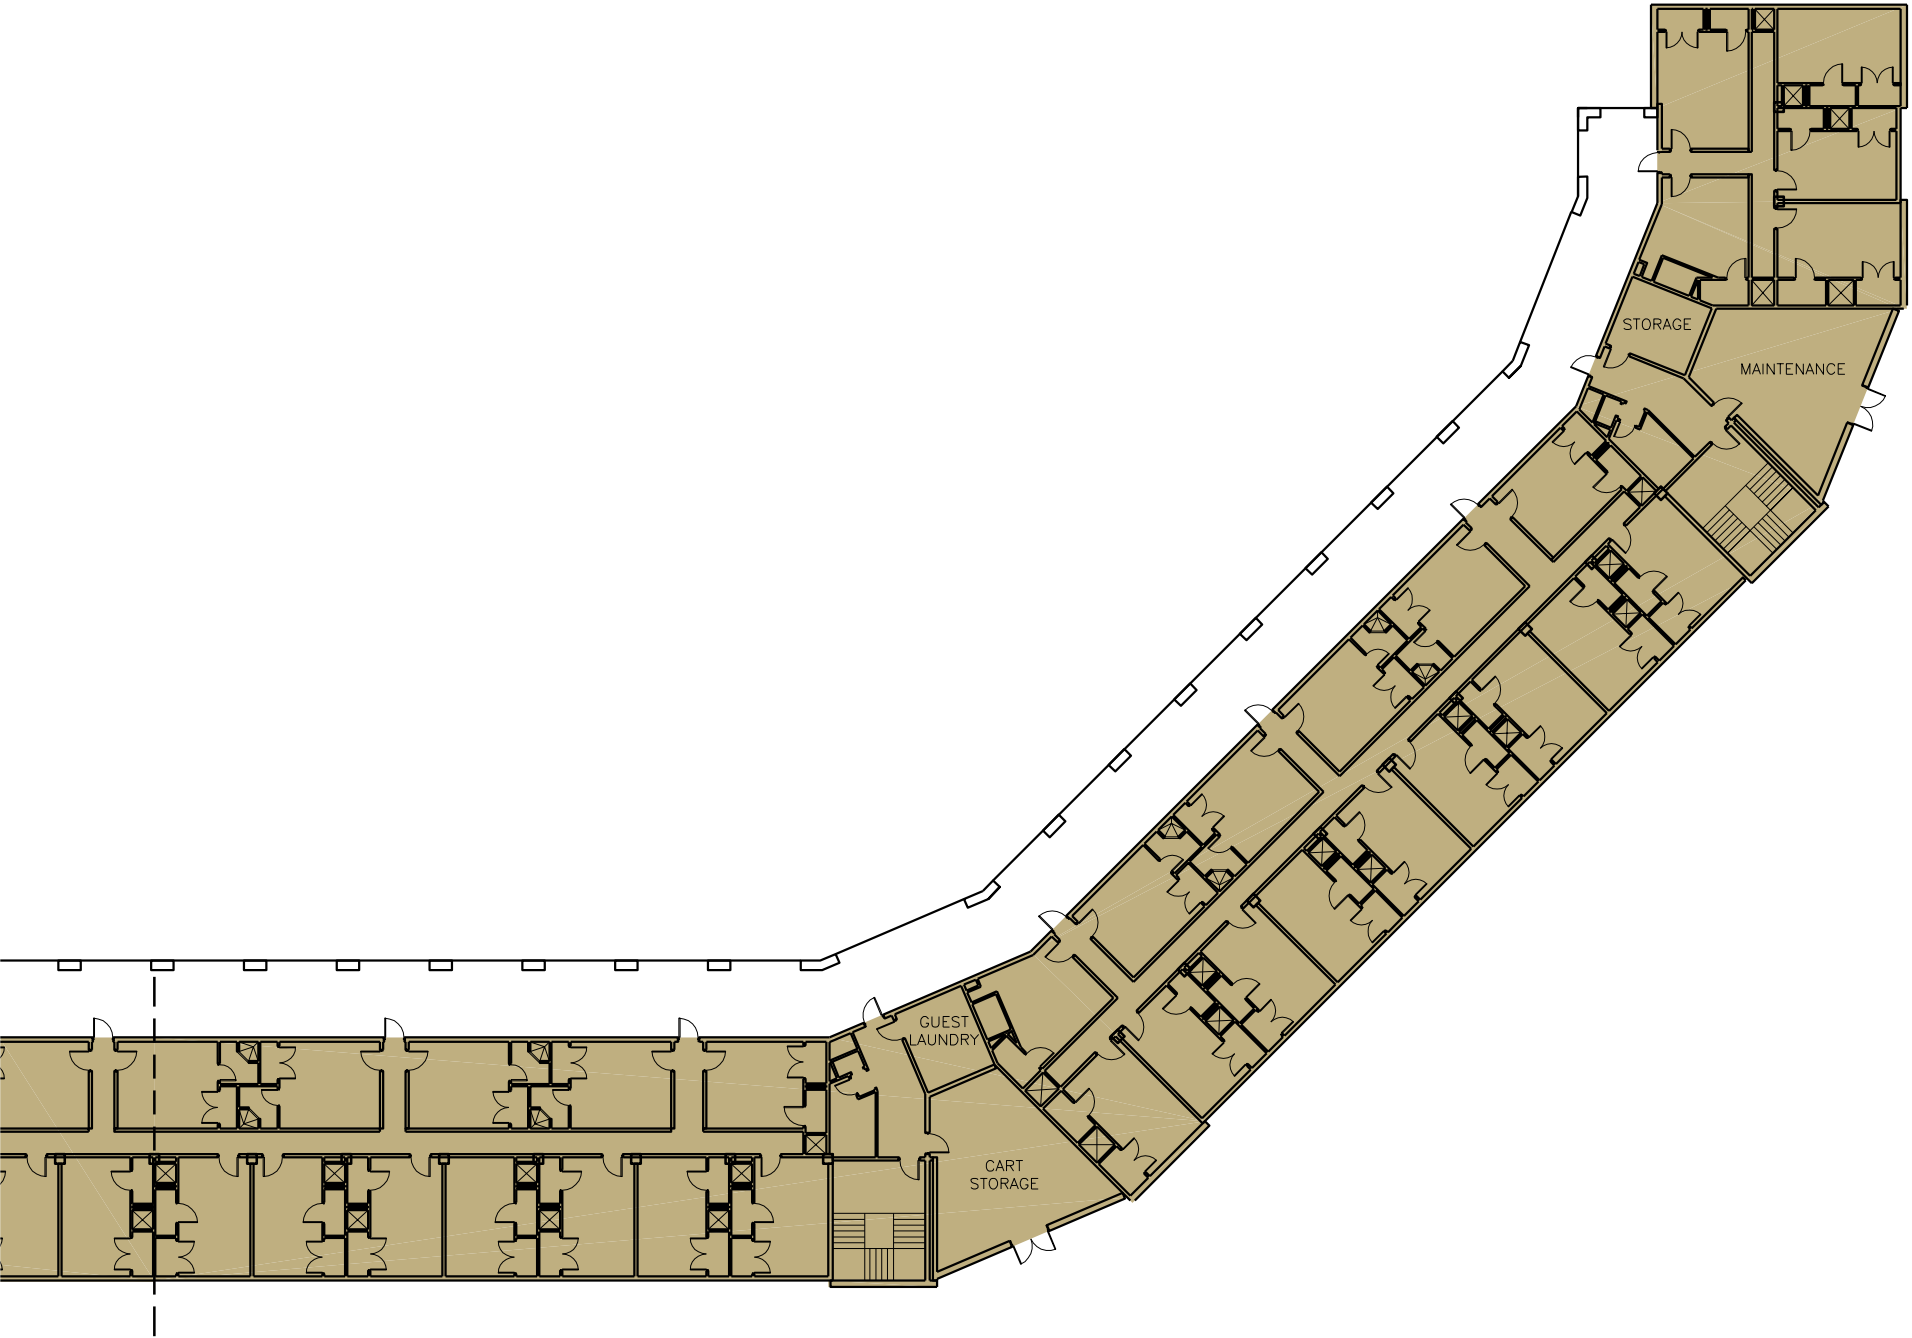


# Fort Benning


Existing Building Plan  
Building 399

First Floor

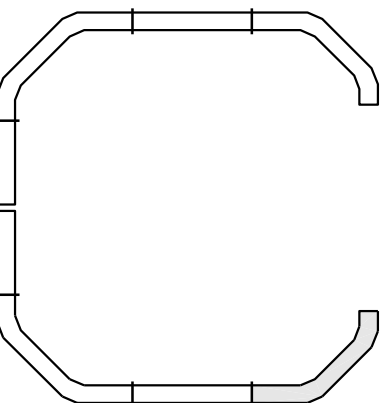

Key Plan

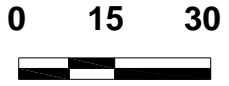


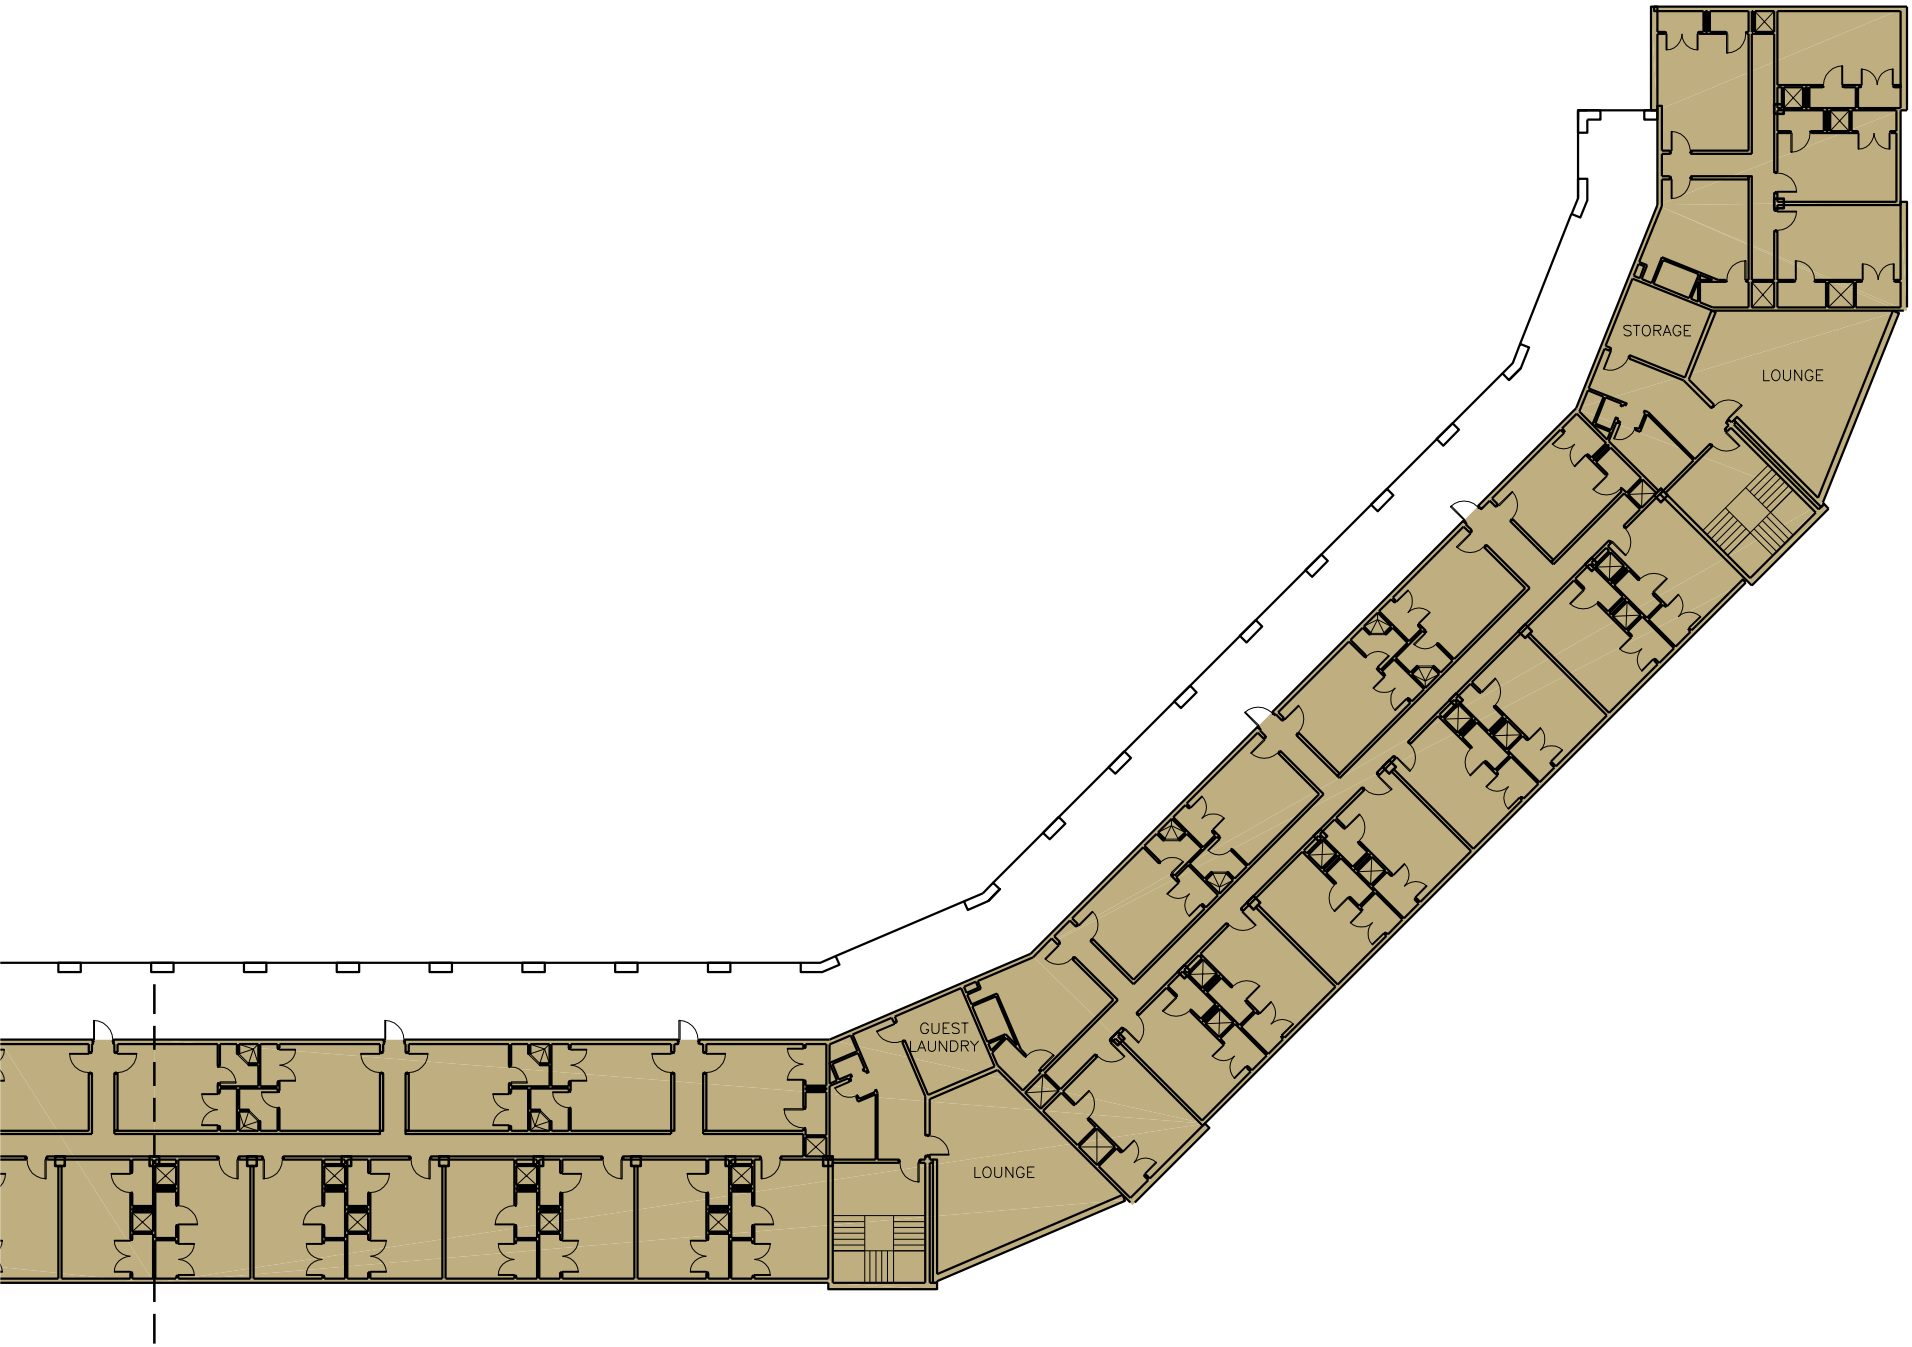


# Fort Benning


Existing Building Plan  
Building 399

Floors 2-3 (Typical)

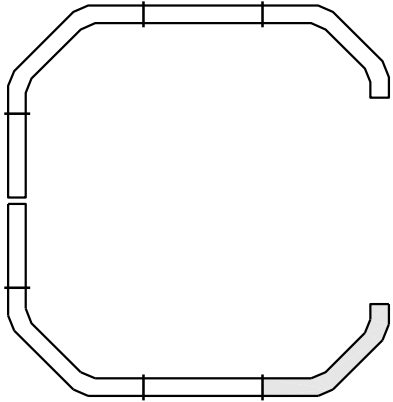

Key Plan

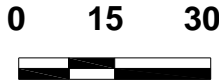


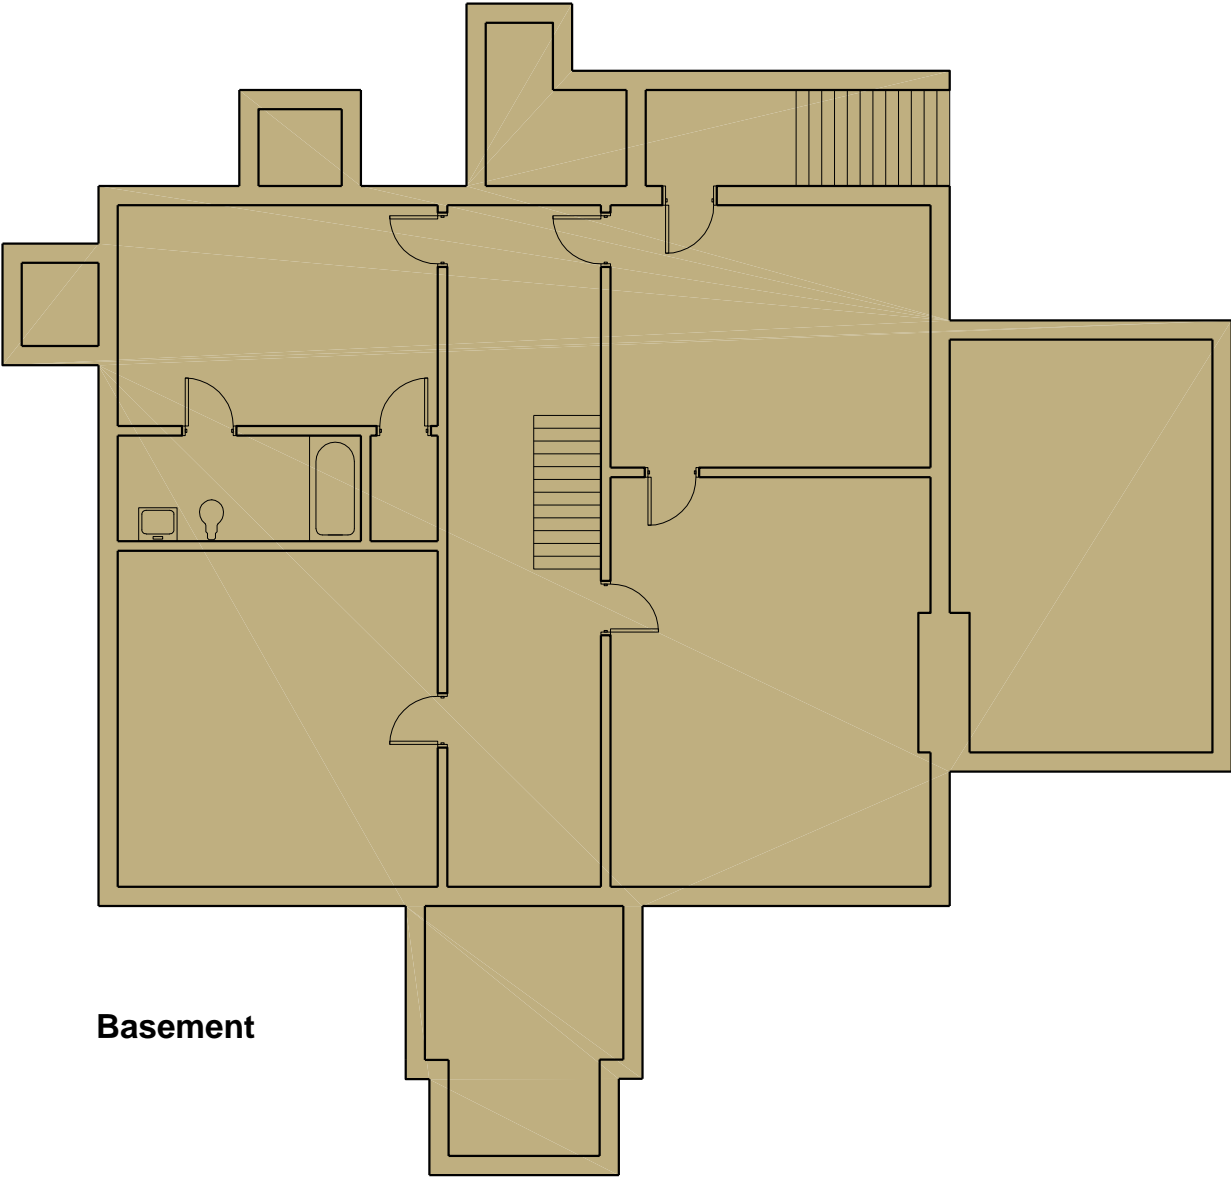

**Basement**


**Fort Benning**

Existing Building Plan  
Building 791

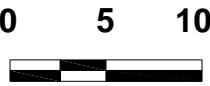


Fort Benning


Existing Building Plan  
Building 791

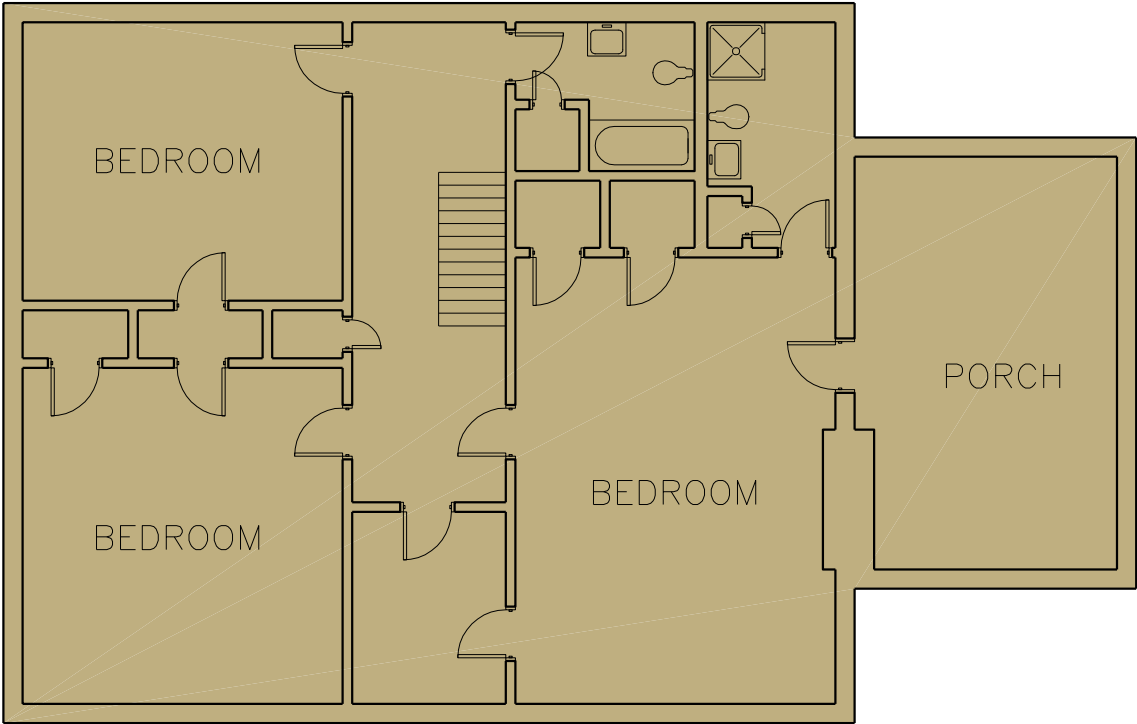

Second Floor

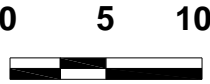



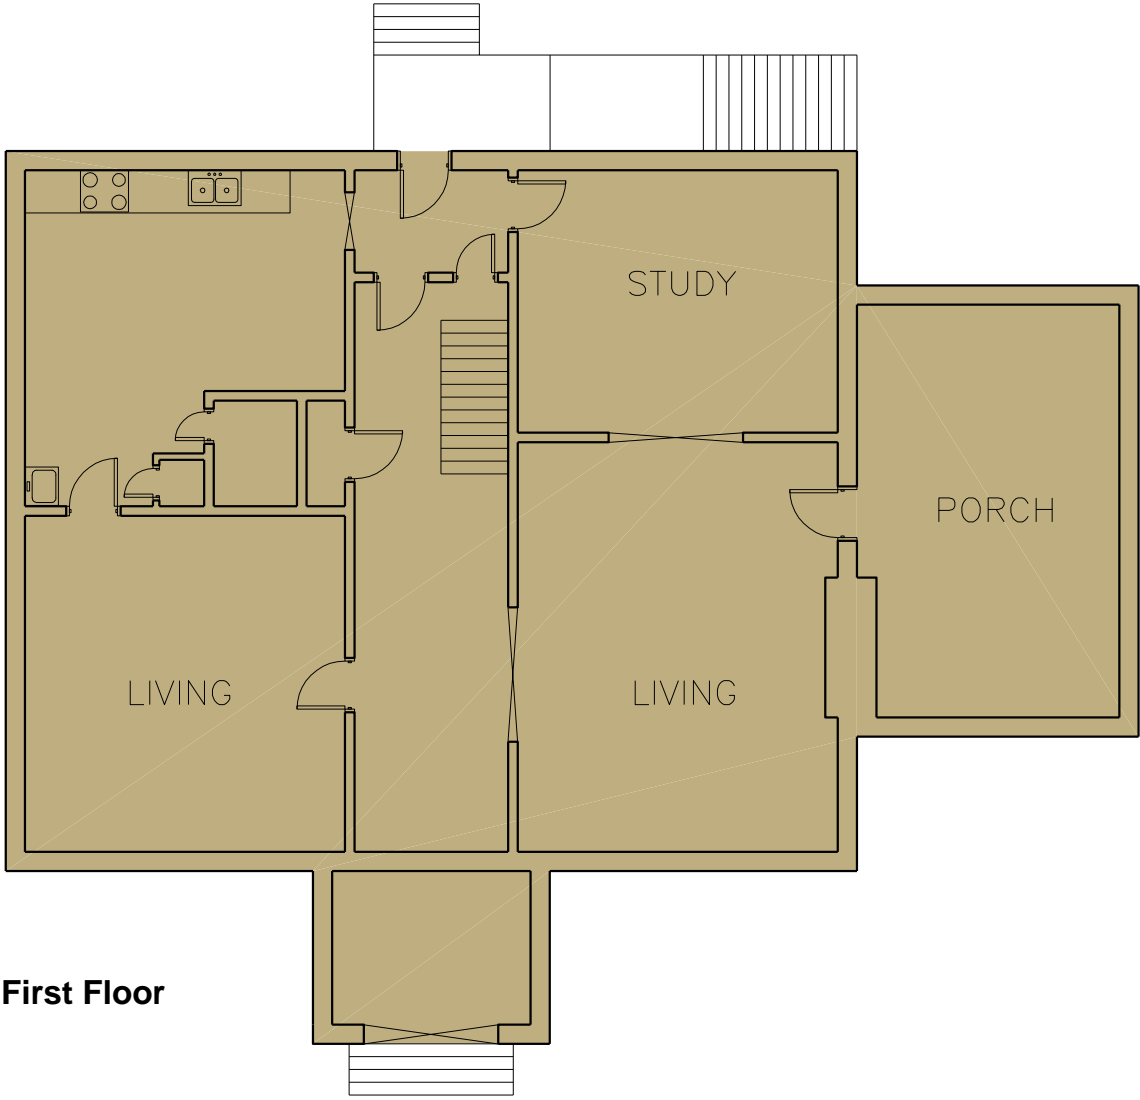

First Floor

# Fort Benning

Existing Building Plan  
Building 791

